

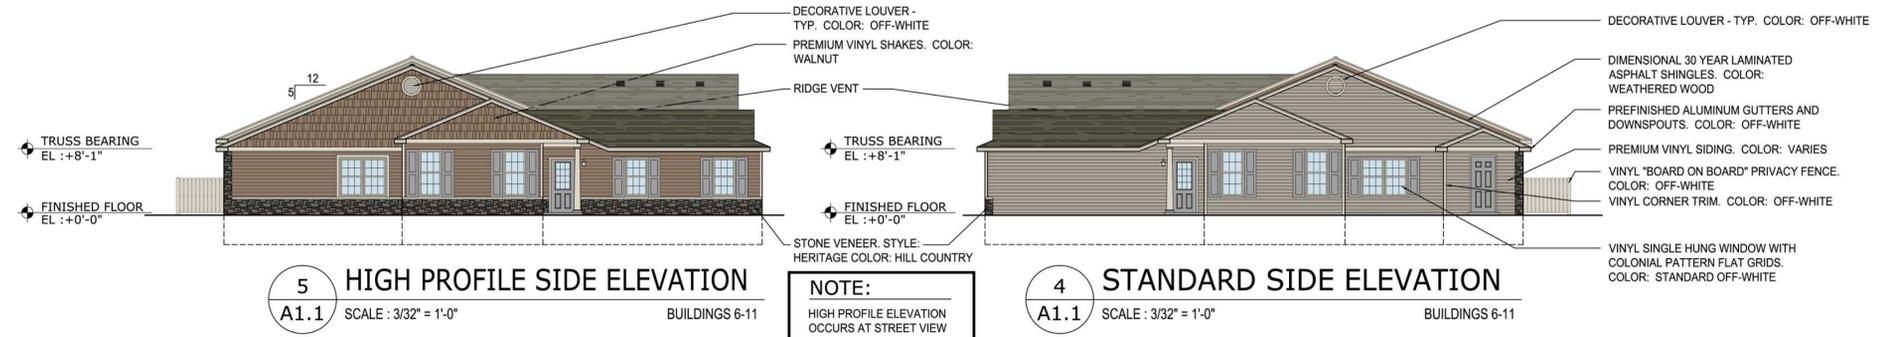


revisions

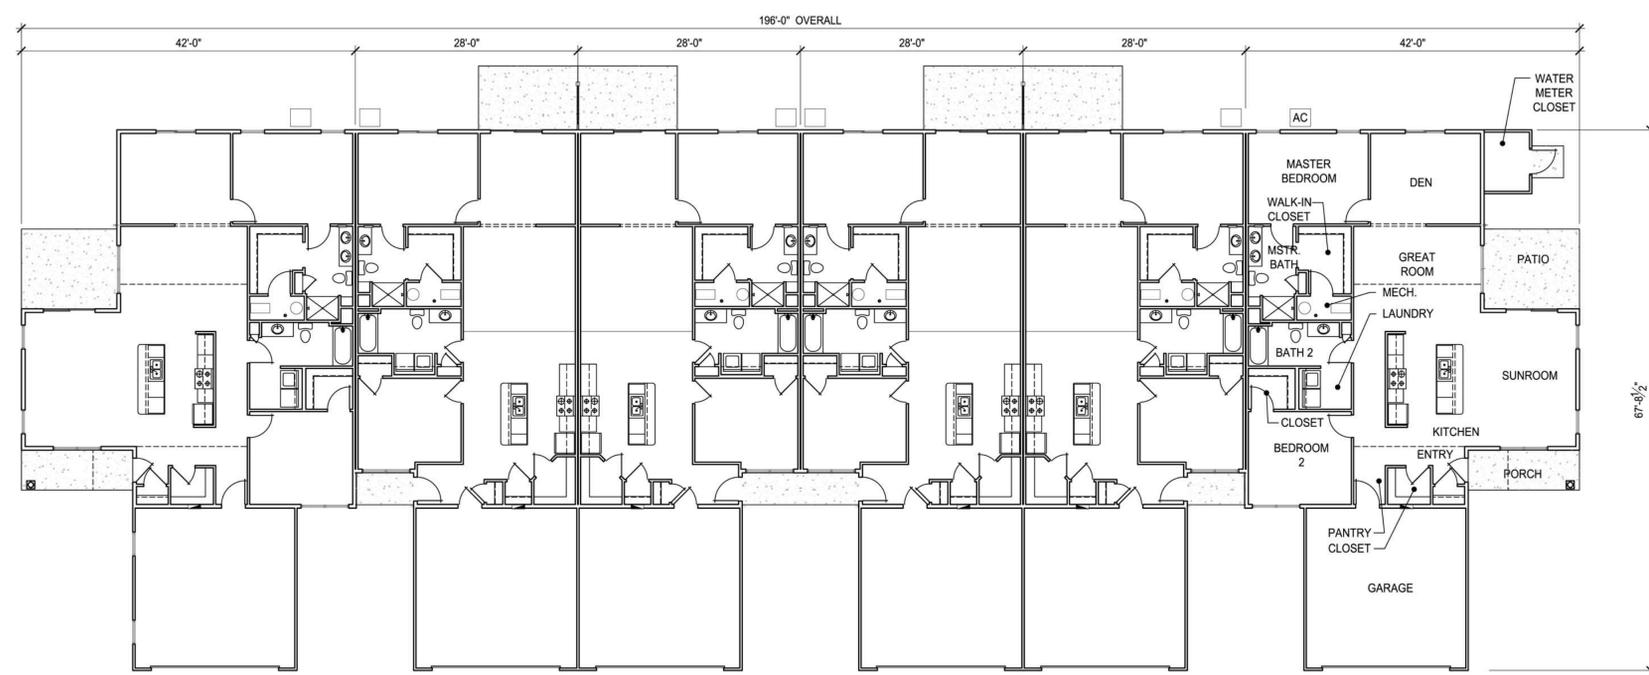

NOTE:  
HIGH PROFILE ELEVATION  
OCCURS AT STREET VIEW  
ONLY

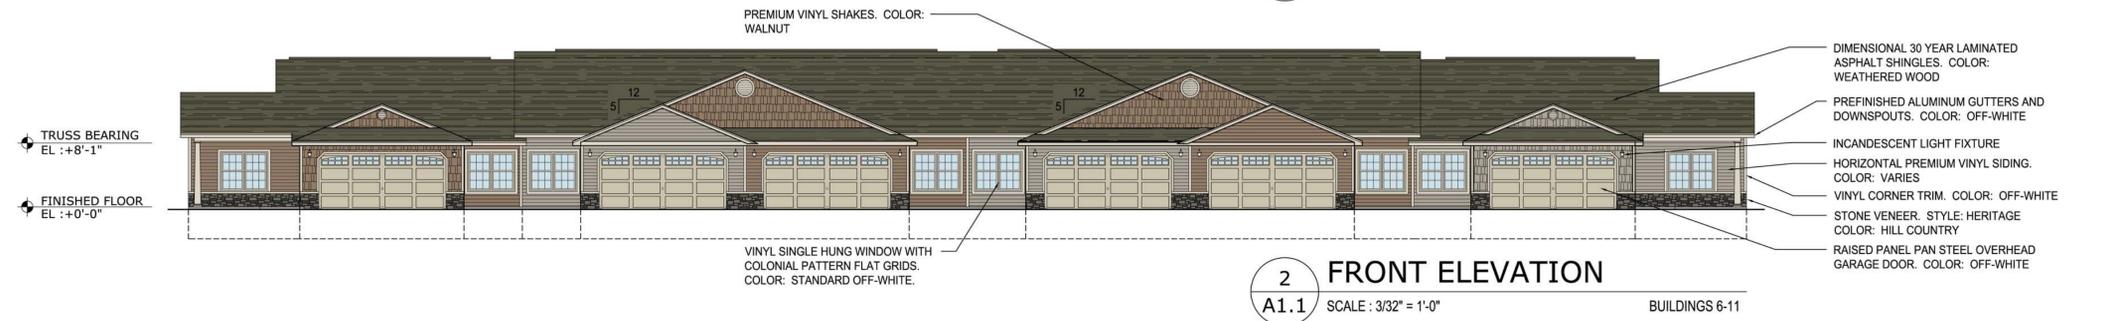

23775 commerce park road, suite 7  
beachwood, ohio 44122  
tel. 216 . 360 . 9441  
www.byredwood.com

Redwood  
distinctive living


**mann architects**  
3660 embassy parkway  
fairlawn, ohio 44333  
tel. 330 . 666 . 5770  
fax. 330 . 666 . 8812  
www.mann-architects.com

drawing  
BUILDING ELEVATIONS AND FLOOR PLAN  
project no. 4715  
date JULY 22, 2015  
scale AS NOTED


SOMERSET OAKS  
NE DOUGLAS PARKWAY  
WAUKEE, IOWA

project

revisions

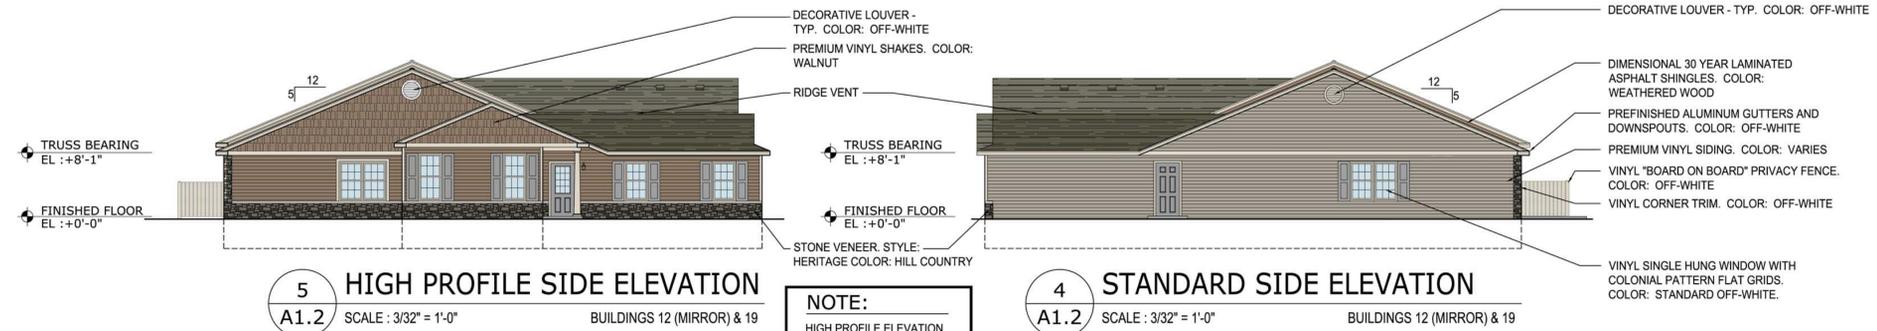

NOTE:  
HIGH PROFILE ELEVATION OCCURS AT STREET VIEW ONLY

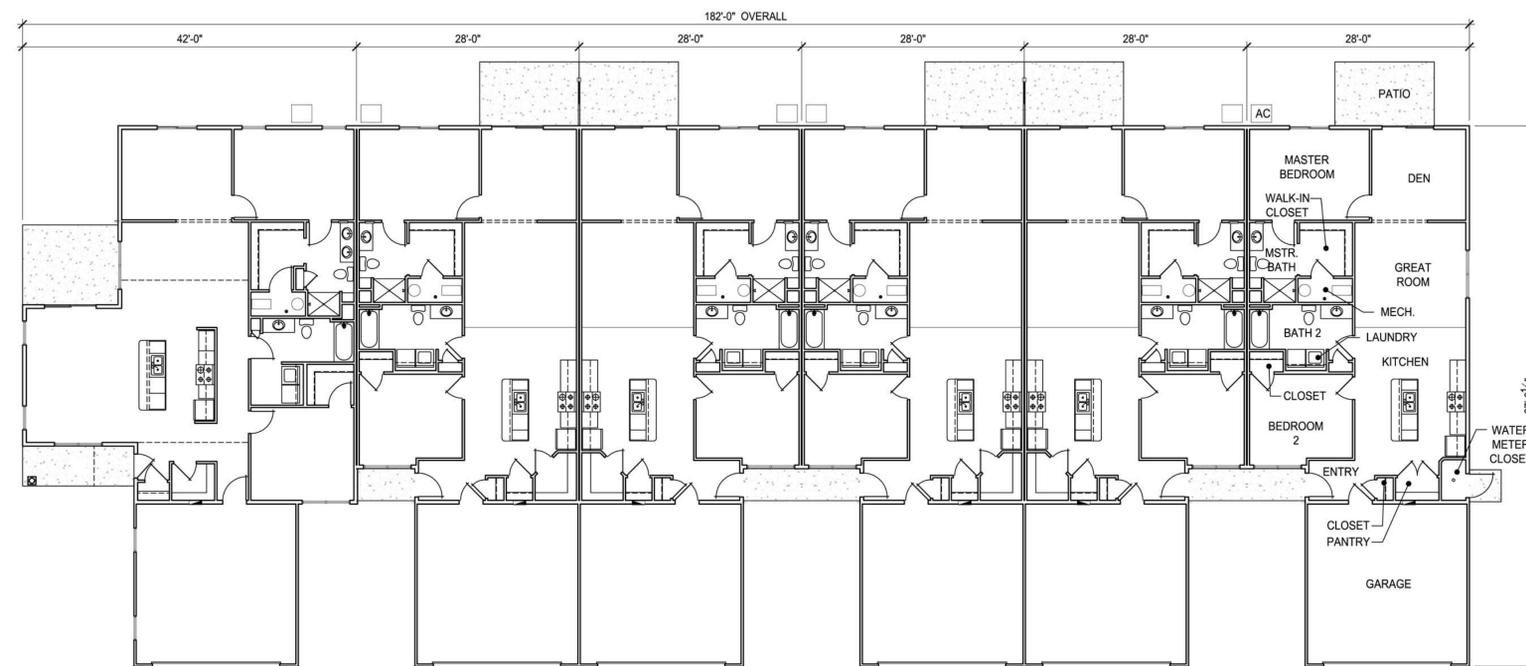

23775 commerce park road, suite 7  
beachwood, ohio 44122  
tel. 216 . 360 . 9441  
www.byredwood.com




**Redwood**  
distinctive living

**mann architects**  
3660 embassy parkway  
fairlawn, ohio 44333  
tel. 330 . 666 . 5770  
fax. 330 . 666 . 8812  
www.mann-architects.com

drawing  
BUILDING ELEVATIONS AND FLOOR PLAN  
project no. 4715  
date JULY 22, 2015  
scale AS NOTED

SOMERSET OAKS  
NE DOUGLAS PARKWAY  
WAUKEE, IOWA

revisions

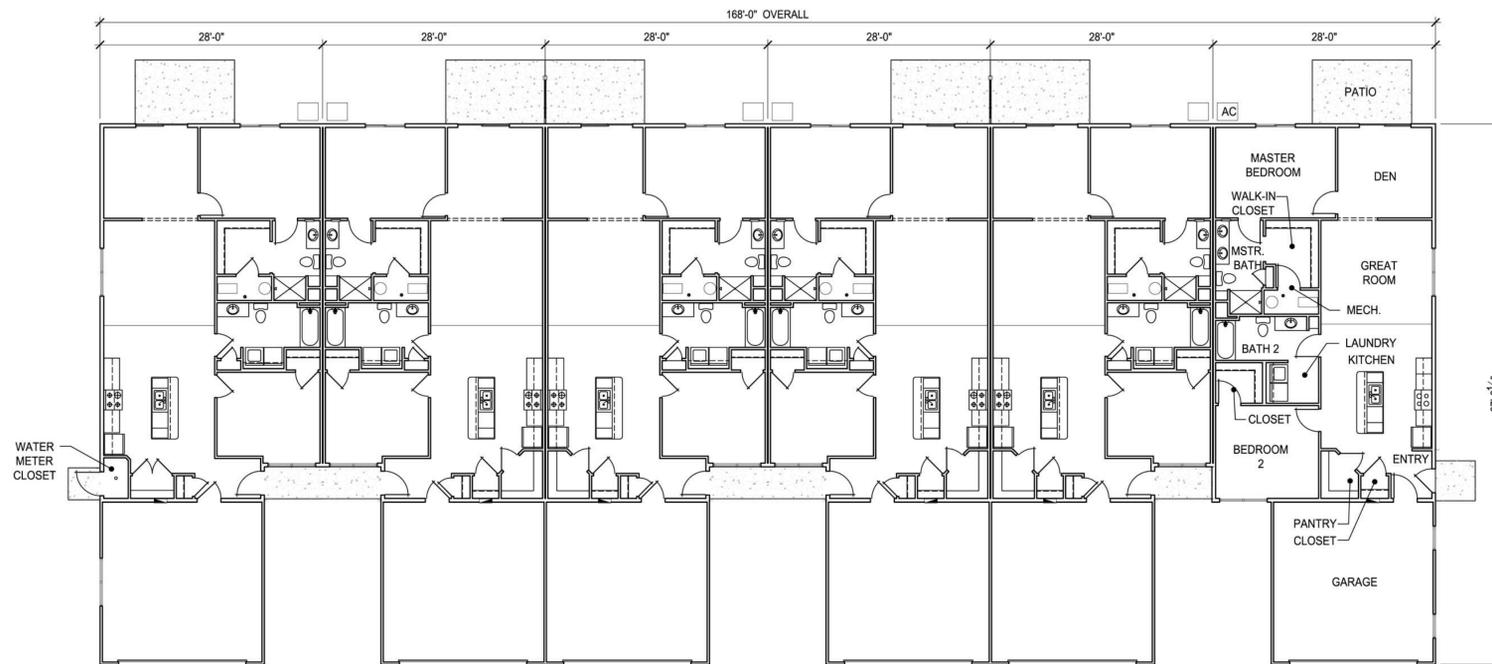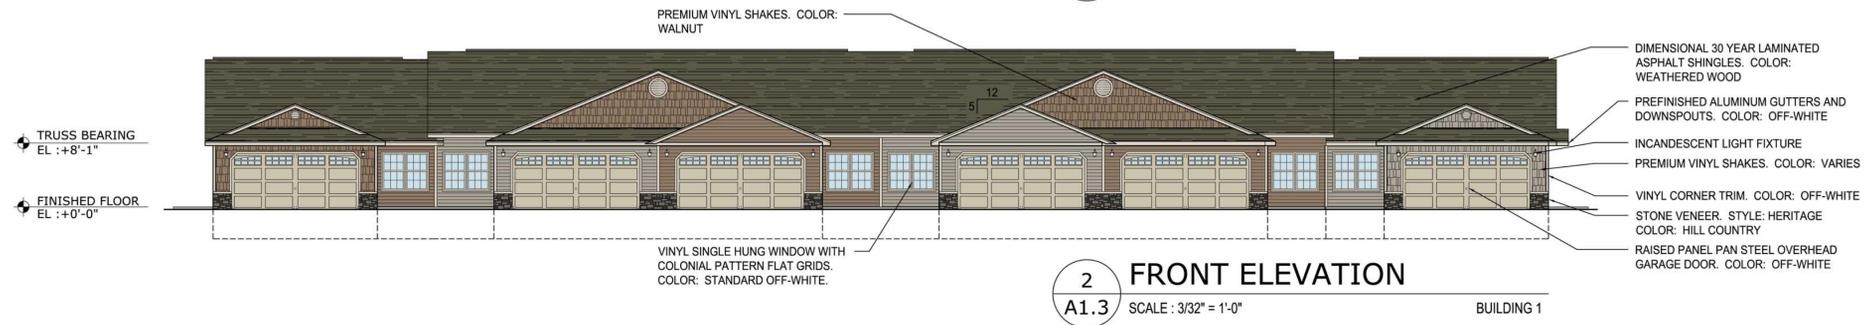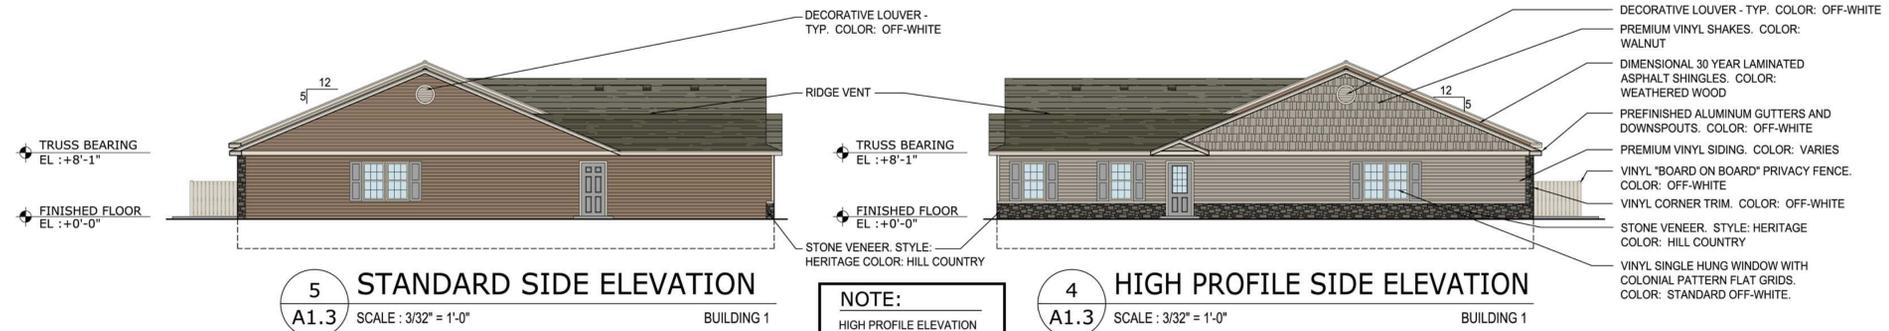




23775 commerce  
park road, suite 7  
beachwood, ohio 44122  
tel. 216 . 360 . 9441  
www.byredwood.com



**mann**  
architects  
3660 embassy parkway  
fairlawn, ohio 44333  
tel. 330 . 666 . 5770  
fax. 330 . 666 . 8812  
www.mann-architects.com

drawing  
BUILDING ELEVATIONS AND FLOOR PLAN  
project no. 4715  
date JULY 22, 2015  
scale AS NOTED  
SOMERSET OAKS  
NE DOUGLAS PARKWAY  
WAUKEE, IOWA  
project

revisions

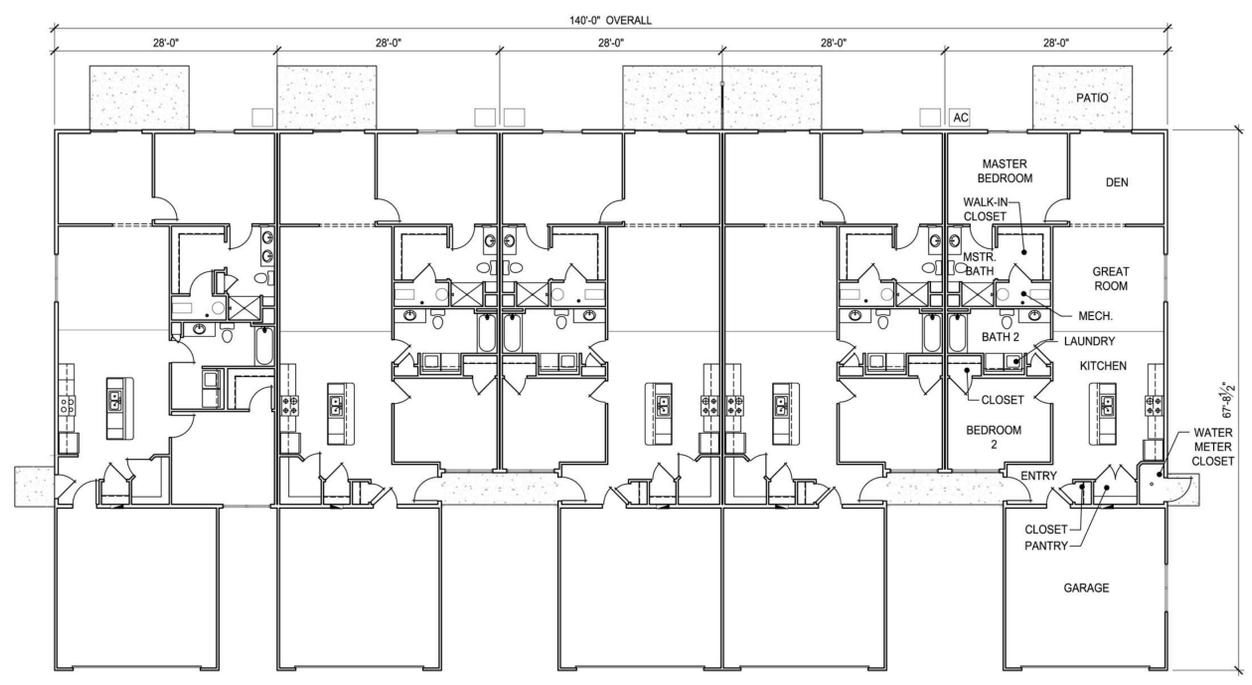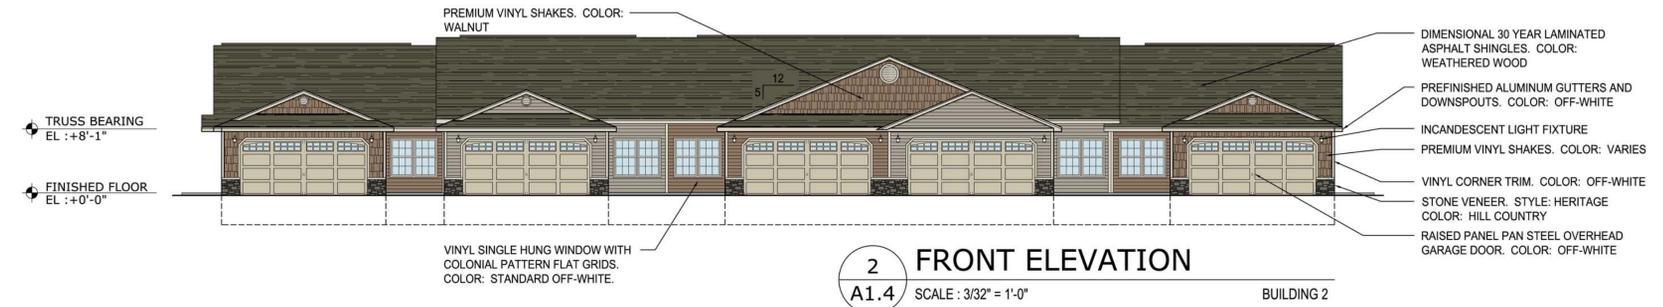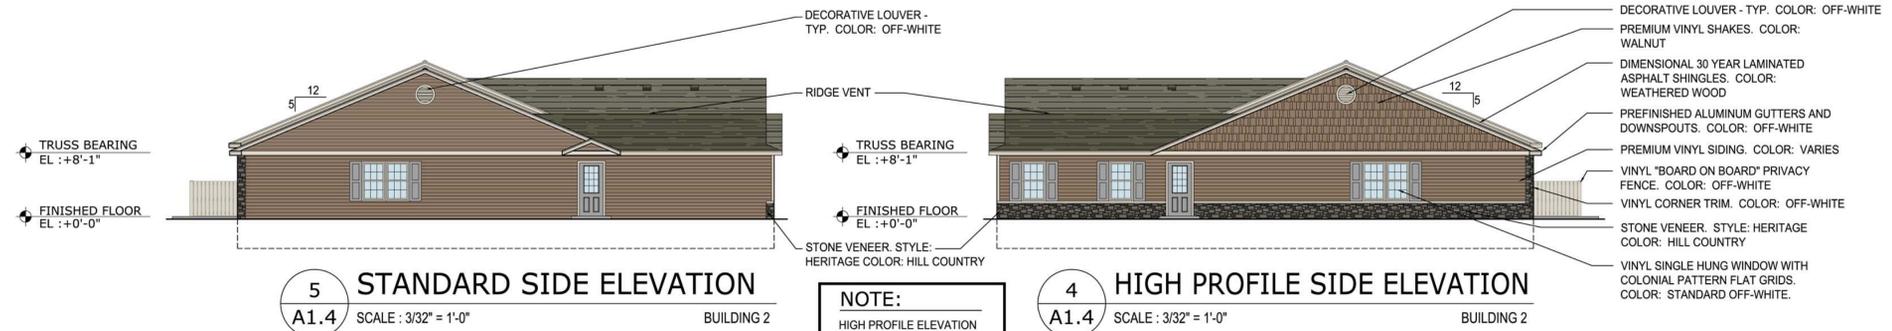

23775 commerce  
park road, suite 7  
beachwood, ohio 44122  
tel. 216 . 360 . 9441  
www.byredwood.com







**mann**  
architects  
3660 embassy parkway  
fairlawn, ohio 44333  
tel. 330 . 666 . 5770  
fax. 330 . 666 . 8812  
www.mann-architects.com

drawing  
BUILDING ELEVATIONS AND FLOOR PLAN  
project no. 4715  
date JULY 22, 2015  
scale AS NOTED

SOMERSET OAKS  
NE DOUGLAS PARKWAY  
WAUKEE, IOWA

project

revisions

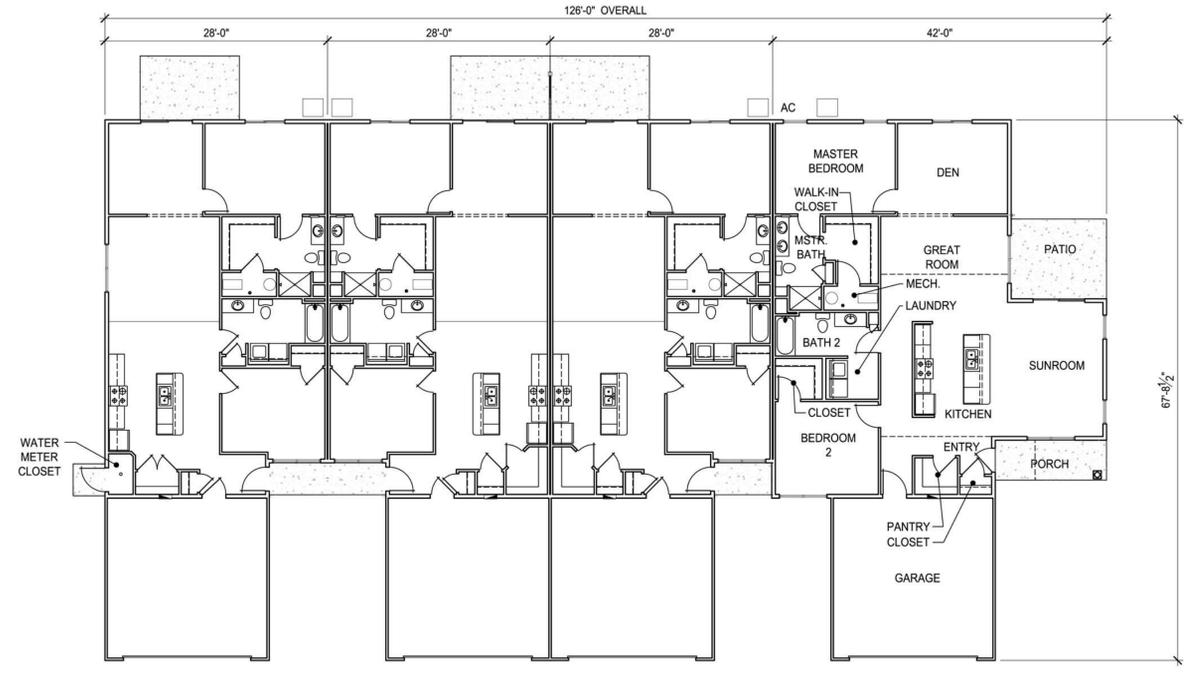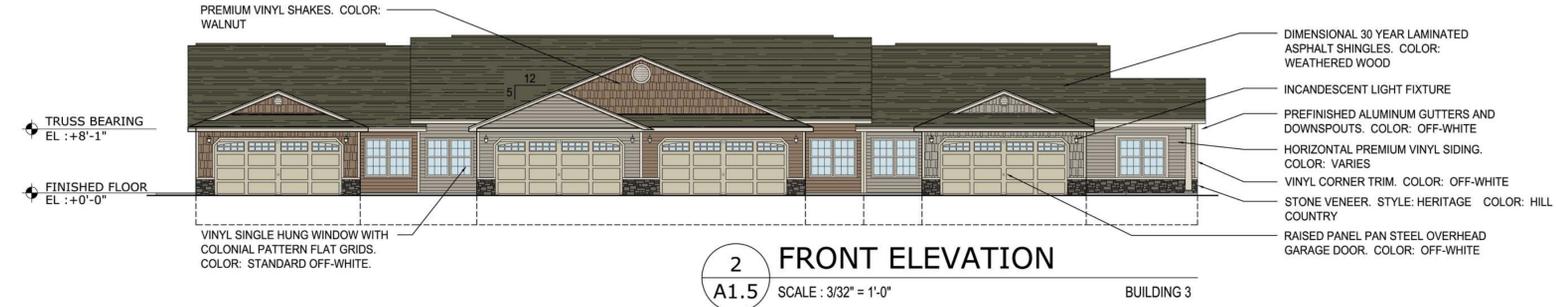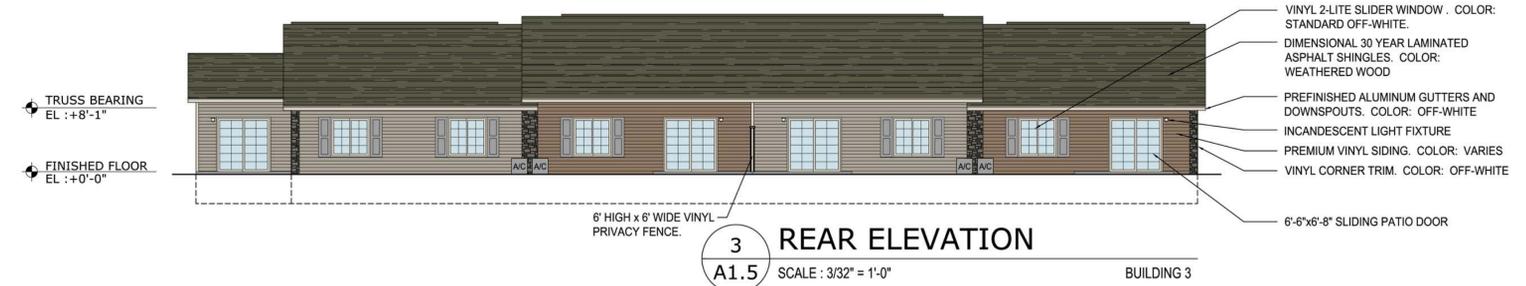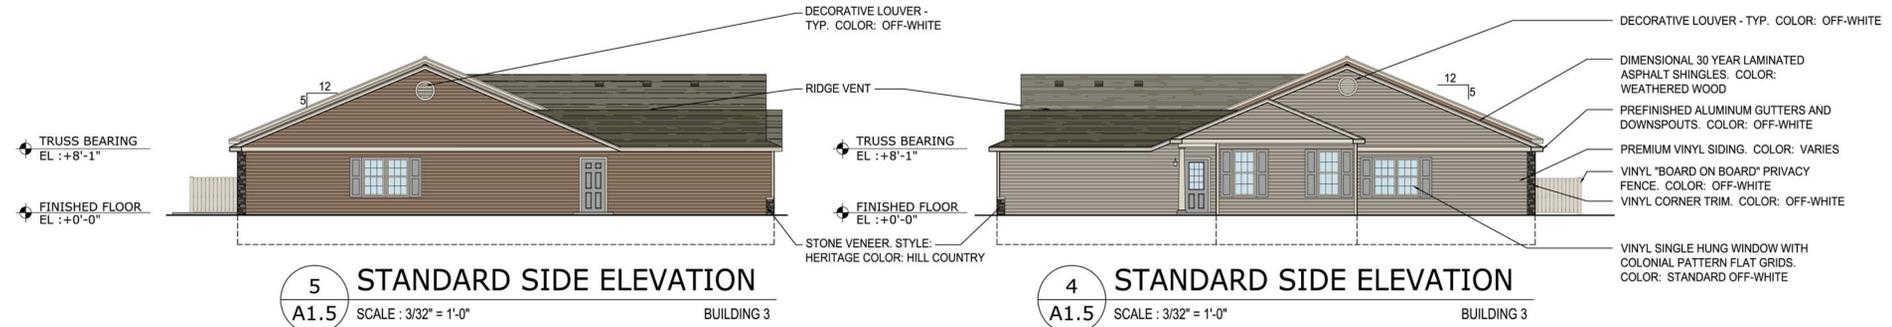





23775 commerce  
park road, suite 7  
beachwood, ohio 44122  
tel. 216 . 360 . 9441  
www.byredwood.com



**mann**  
architects  
3660 embassy parkway  
fairlawn, ohio 44333  
tel. 330 . 666 . 5770  
fax. 330 . 666 . 8812  
www.mann-architects.com

drawing	BUILDING ELEVATIONS AND FLOOR PLAN		scale
	project no.	date	AS NOTED
	4715	JULY 22, 2015	
	SOMERSET OAKS		
	NE DOUGLAS PARKWAY WAUKEE, IOWA		
			project

revisions

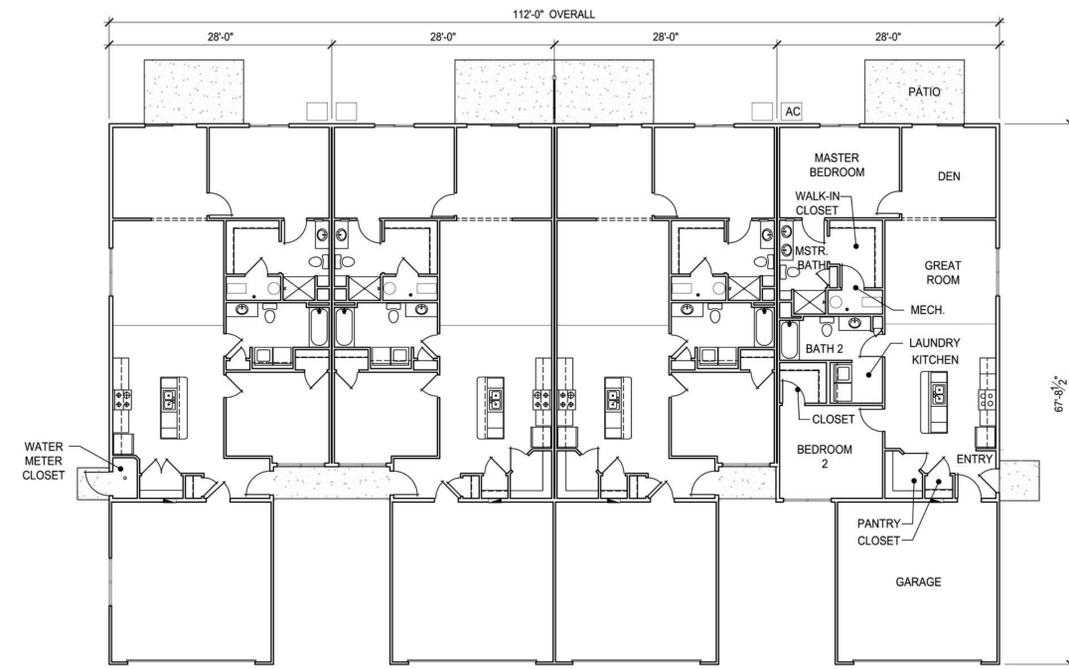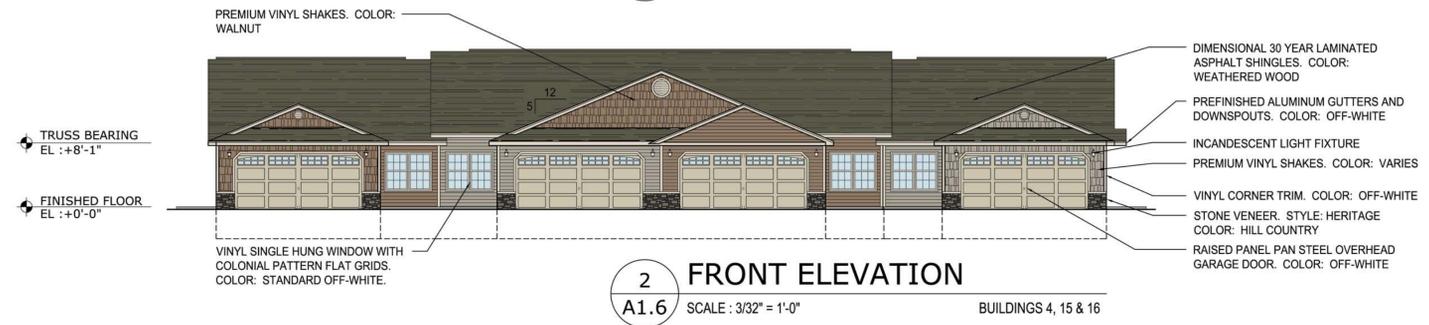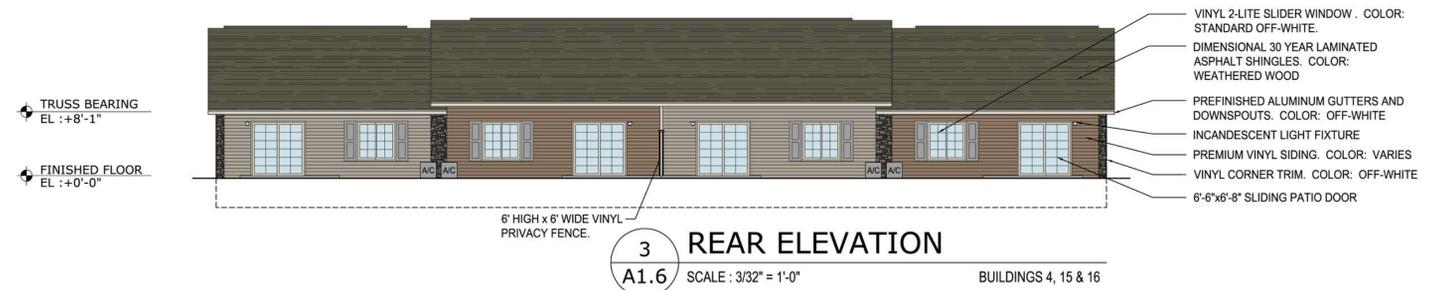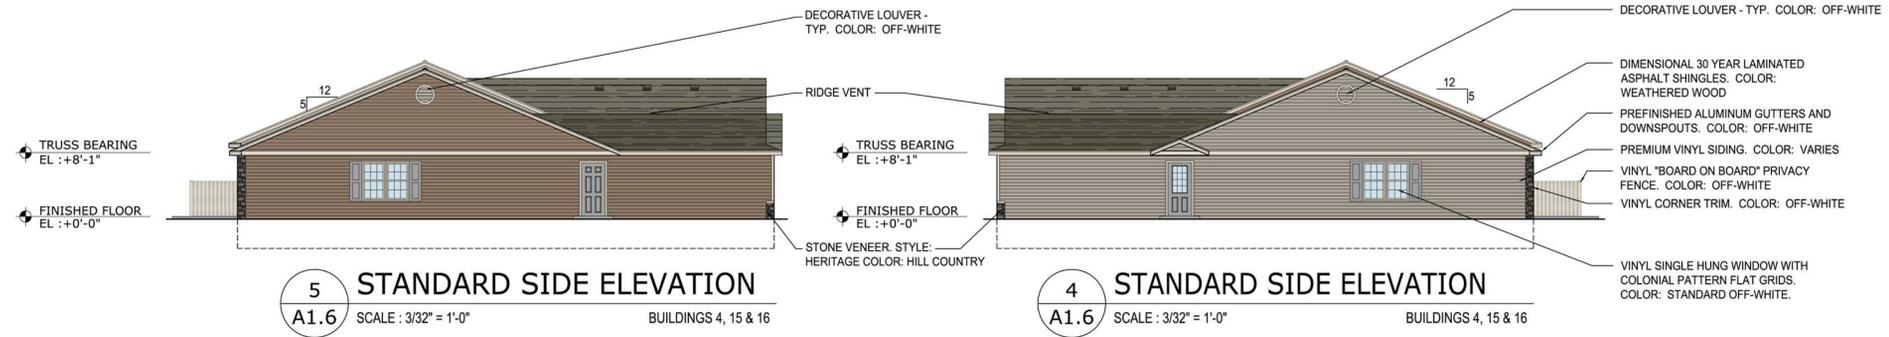

23775 commerce  
park road, suite 7  
beachwood, ohio 44122  
tel. 216 . 360 . 9441  
www.byredwood.com

Redwood  
distinctive living

**mann**  
architects  
3660 embassy parkway  
fairlawn, ohio 44333  
tel. 330 . 666 . 5770  
fax. 330 . 666 . 8812  
www.mann-architects.com

drawing

BUILDING ELEVATIONS AND FLOOR PLAN

project no. 4715




date JULY 22, 2015

scale AS NOTED

SOMERSET OAKS  
NE DOUGLAS PARKWAY  
WAUKEE, IOWA

project

revisions

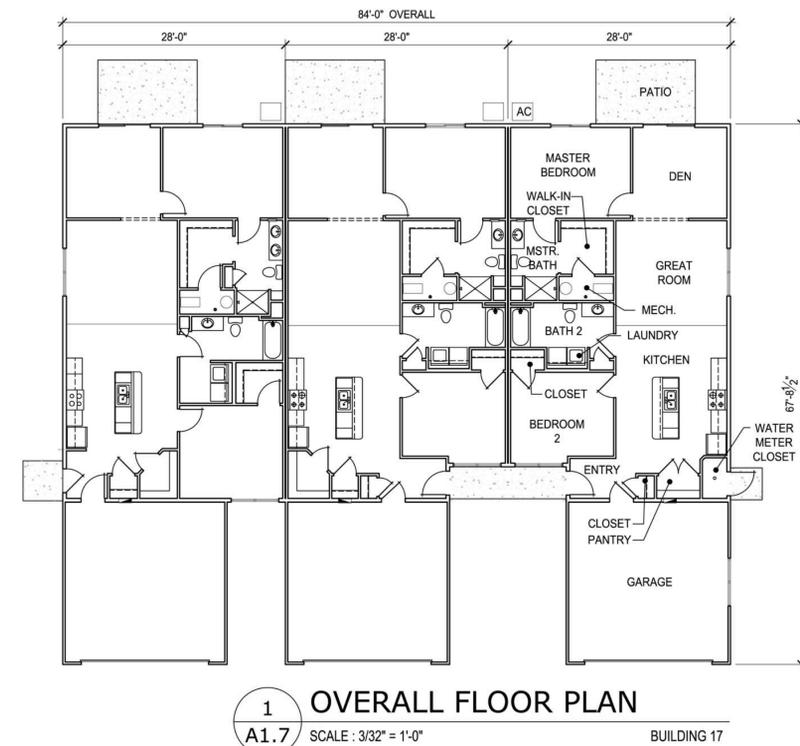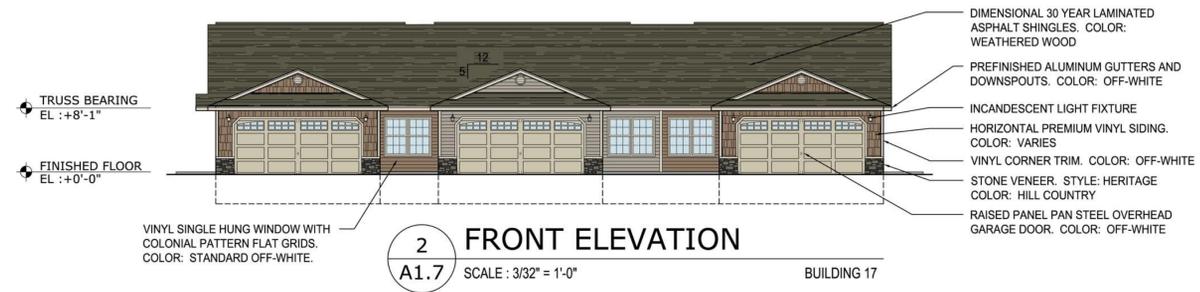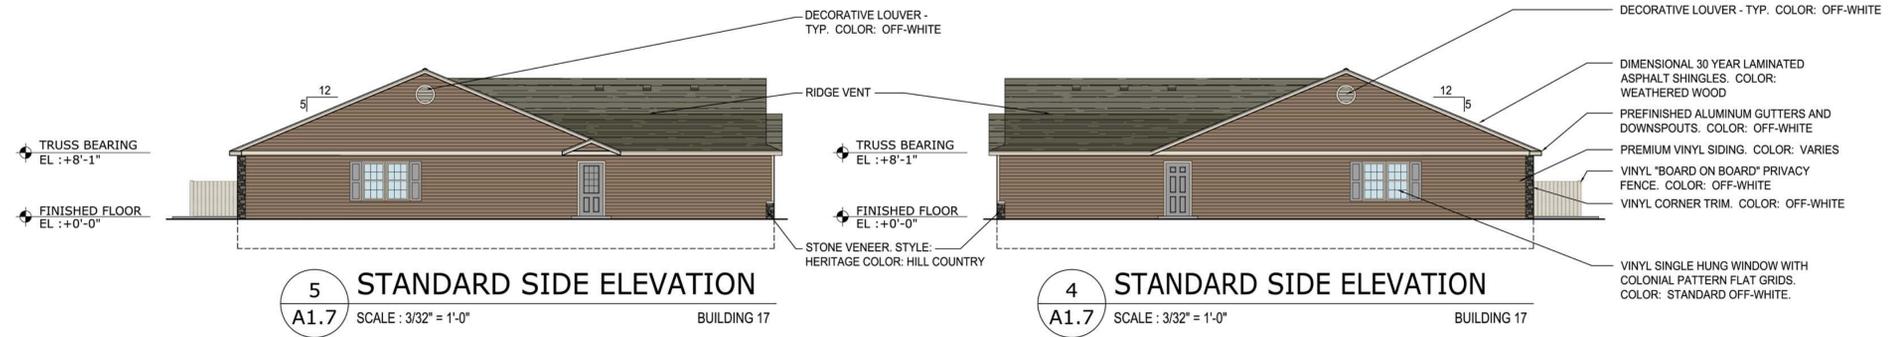

23775 commerce  
park road, suite 7  
beachwood, ohio 44122  
tel. 216 . 360 . 9441  
www.byredwood.com

Redwood  
distinctive living

**mann**  
architects  
3660 embassy parkway  
fairlawn, ohio 44333  
tel. 330 . 666 . 5770  
fax. 330 . 666 . 8812  
www.mann-architects.com

drawing

BUILDING ELEVATIONS AND FLOOR PLAN

project no. 4715

date JULY 22, 2015

scale AS NOTED

SOMERSET OAKS  
NE DOUGLAS PARKWAY  
WAUKEE, IOWA

project

revisions


23775 commerce  
park road, suite 7  
beachwood, ohio 44122  
tel. 216 . 360 . 9441  
www.byredwood.com



**mann**  
architects  
3660 embassy parkway  
fairlawn, ohio 44333  
tel. 330 . 666 . 5770  
fax. 330 . 666 . 8812  
www.mann-architects.com

drawing  
**BUILDING ELEVATIONS AND FLOOR PLAN**  
project no. 4715 date JULY 22, 2015 scale AS NOTED  
**SOMERSET OAKS**  
NE DOUGLAS PARKWAY  
WAUKEE, IOWA  
project

**A1.8**  
sheet no.

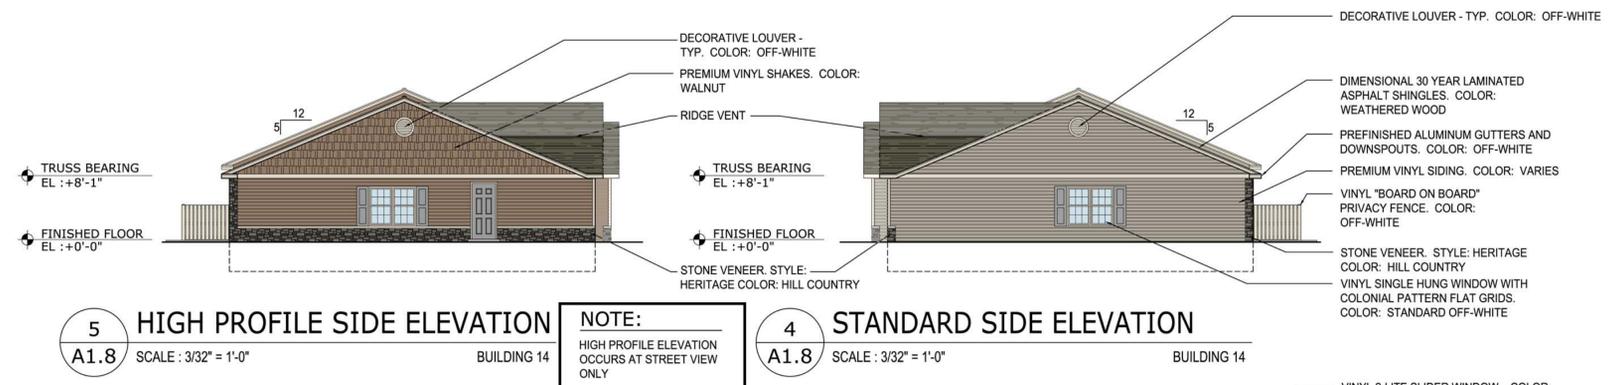


**5 HIGH PROFILE SIDE ELEVATION**  
A1.8 SCALE : 3/32" = 1'-0" BUILDING 14

**4 STANDARD SIDE ELEVATION**  
A1.8 SCALE : 3/32" = 1'-0" BUILDING 14


**NOTE:**  
HIGH PROFILE ELEVATION  
OCCURS AT STREET VIEW  
ONLY



**3 REAR ELEVATION**  
A1.8 SCALE : 3/32" = 1'-0" BUILDING 14

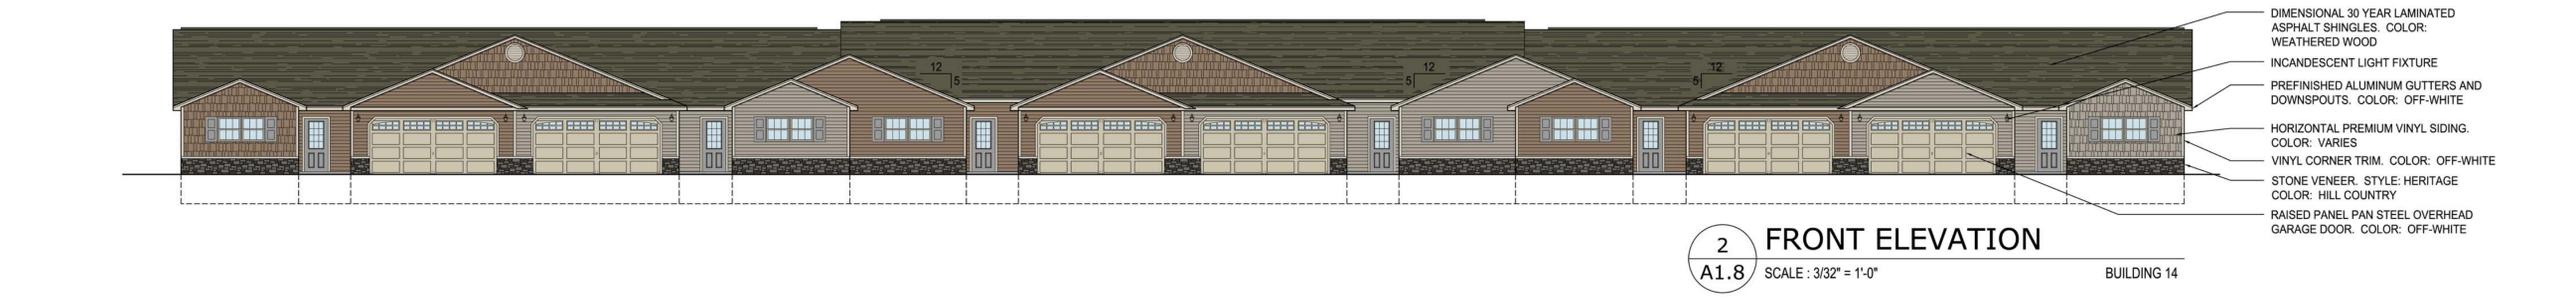


**2 FRONT ELEVATION**  
A1.8 SCALE : 3/32" = 1'-0" BUILDING 14

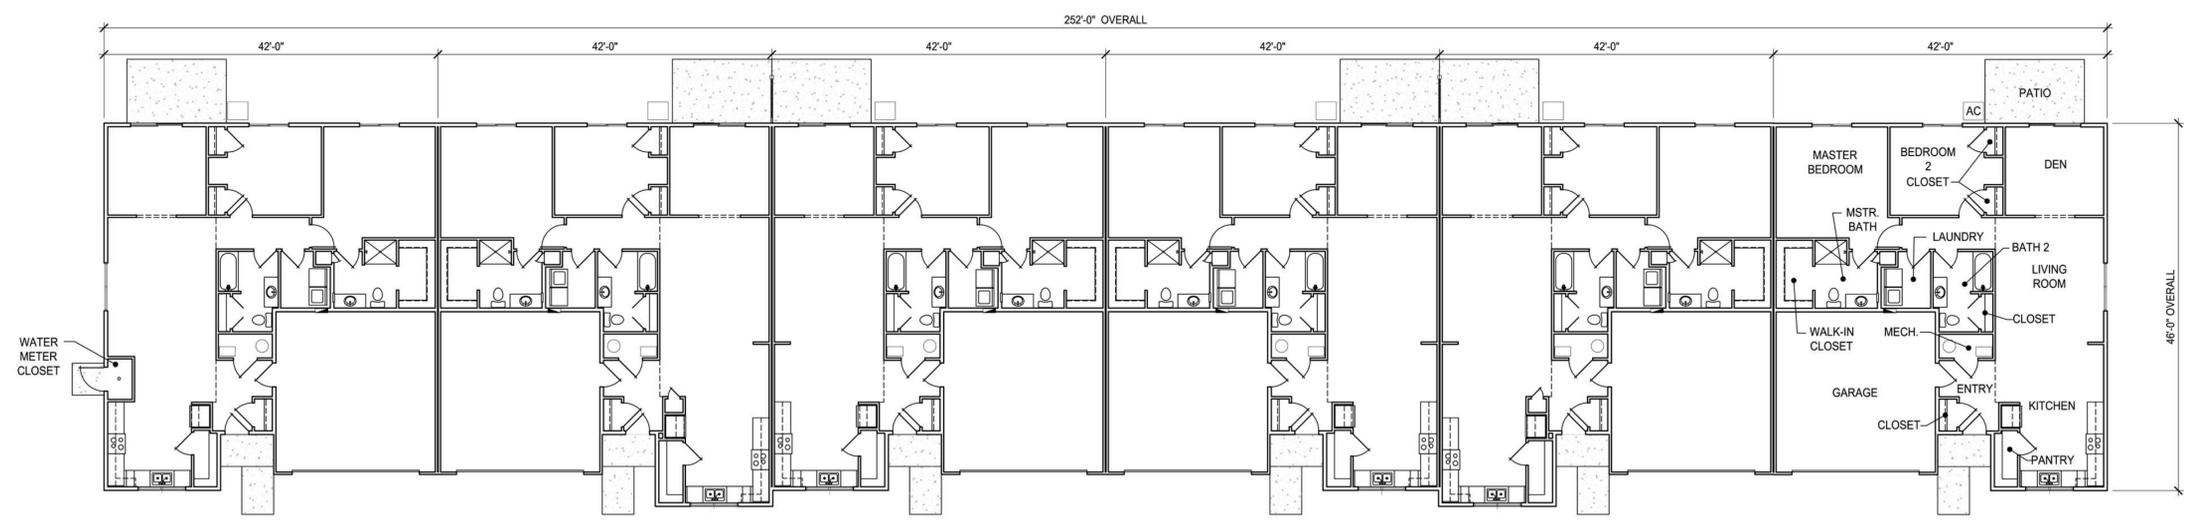

**1 OVERALL FLOOR PLAN**  
A1.8 SCALE : 3/32" = 1'-0" BUILDING 14


revisions

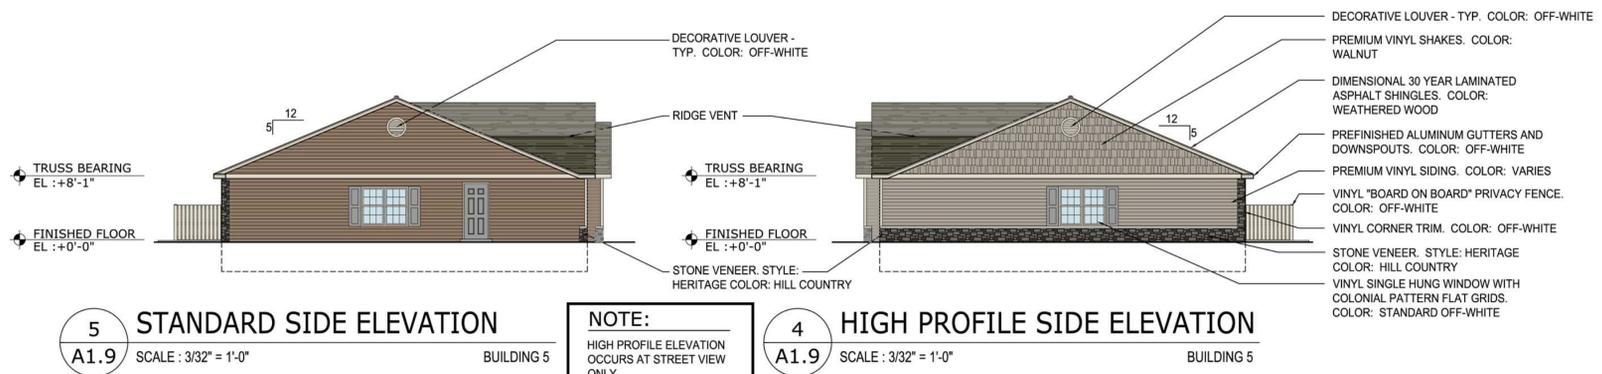


5 STANDARD SIDE ELEVATION  
A1.9 SCALE : 3/32" = 1'-0" BUILDING 5

4 HIGH PROFILE SIDE ELEVATION  
A1.9 SCALE : 3/32" = 1'-0" BUILDING 5


NOTE:  
HIGH PROFILE ELEVATION  
OCCURS AT STREET VIEW  
ONLY

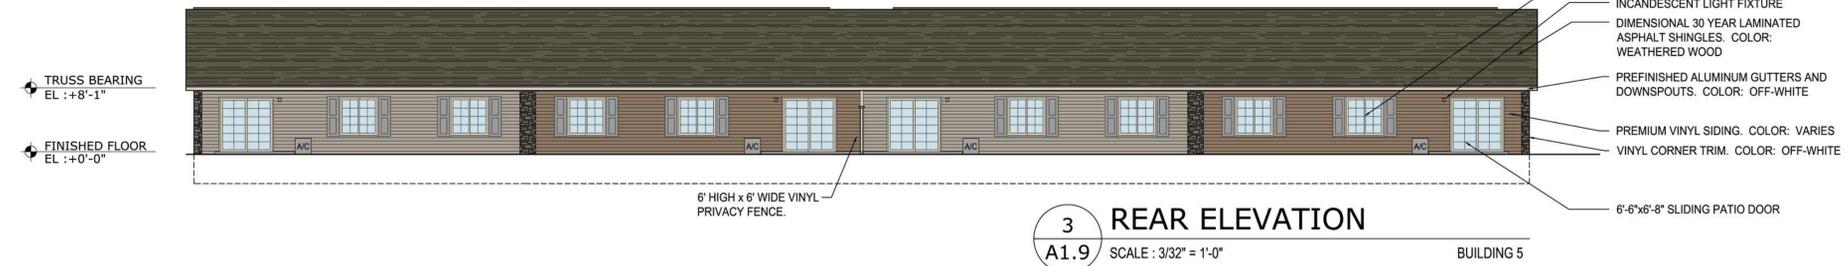

3 REAR ELEVATION  
A1.9 SCALE : 3/32" = 1'-0" BUILDING 5

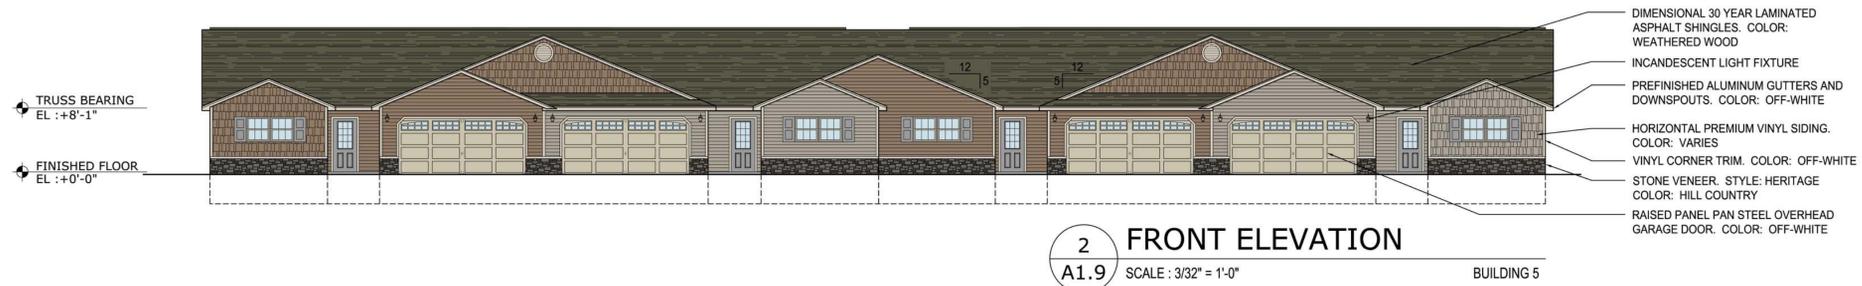

2 FRONT ELEVATION  
A1.9 SCALE : 3/32" = 1'-0" BUILDING 5

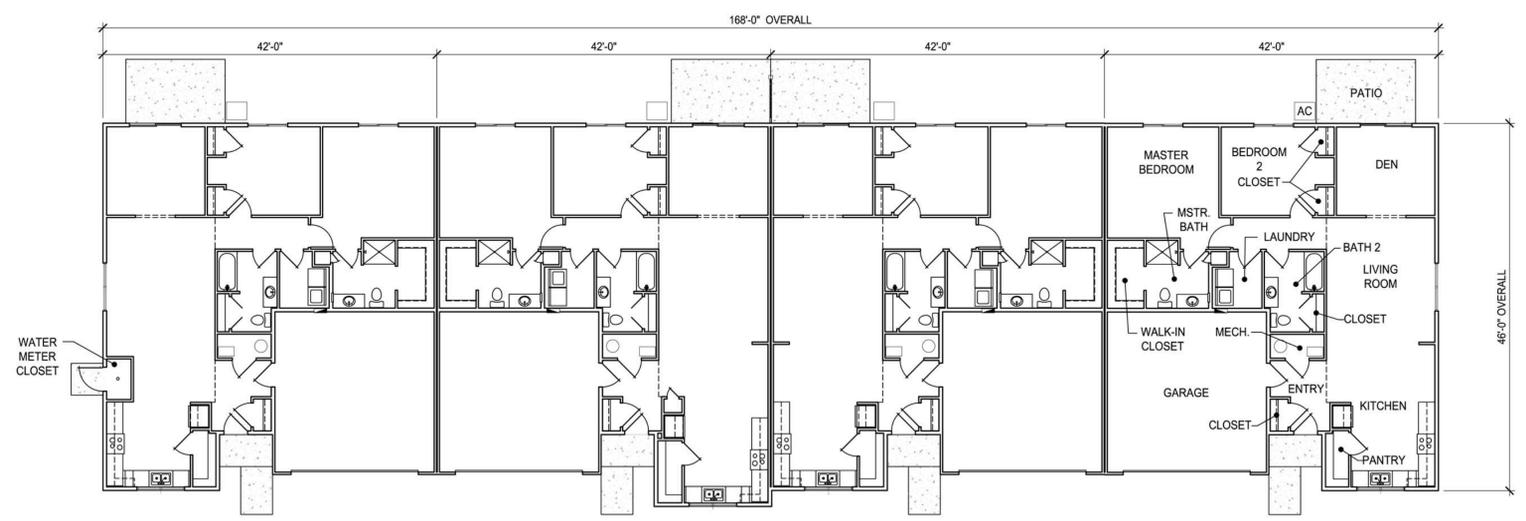

1 OVERALL FLOOR PLAN  
A1.9 SCALE : 3/32" = 1'-0" BUILDING 5

23775 commerce  
park road, suite 7  
beachwood, ohio 44122  
tel. 216 . 360 . 9441  
www.byredwood.com



**mann**  
architects  
3660 embassy parkway  
fairlawn, ohio 44333  
tel. 330 . 666 . 5770  
fax. 330 . 666 . 8812  
www.mann-architects.com

drawing  
BUILDING ELEVATIONS AND FLOOR PLAN  
project no. 4715  
date JULY 22, 2015  
scale AS NOTED  
SOMERSET OAKS  
NE DOUGLAS PARKWAY  
WAUKEE, IOWA  
project

A1.9  
sheet no.

