

Copyright Information

HUBBELL HOMES reserves Proprietary Rights, including copyrights, to this drawing set and the data shown thereon. Said drawings and/or data are the exclusive PROPERTY OF HUBBELL HOMES and are not to be used or reproduced for any purpose without the express written consent of HUBBELL HOMES.
© 2008 HUBBELL HOMES


Glynn Village
Poolhouse
Waukee, IA

Drawn By:


LRS

8-18-16


NOT FOR CONSTRUCTION

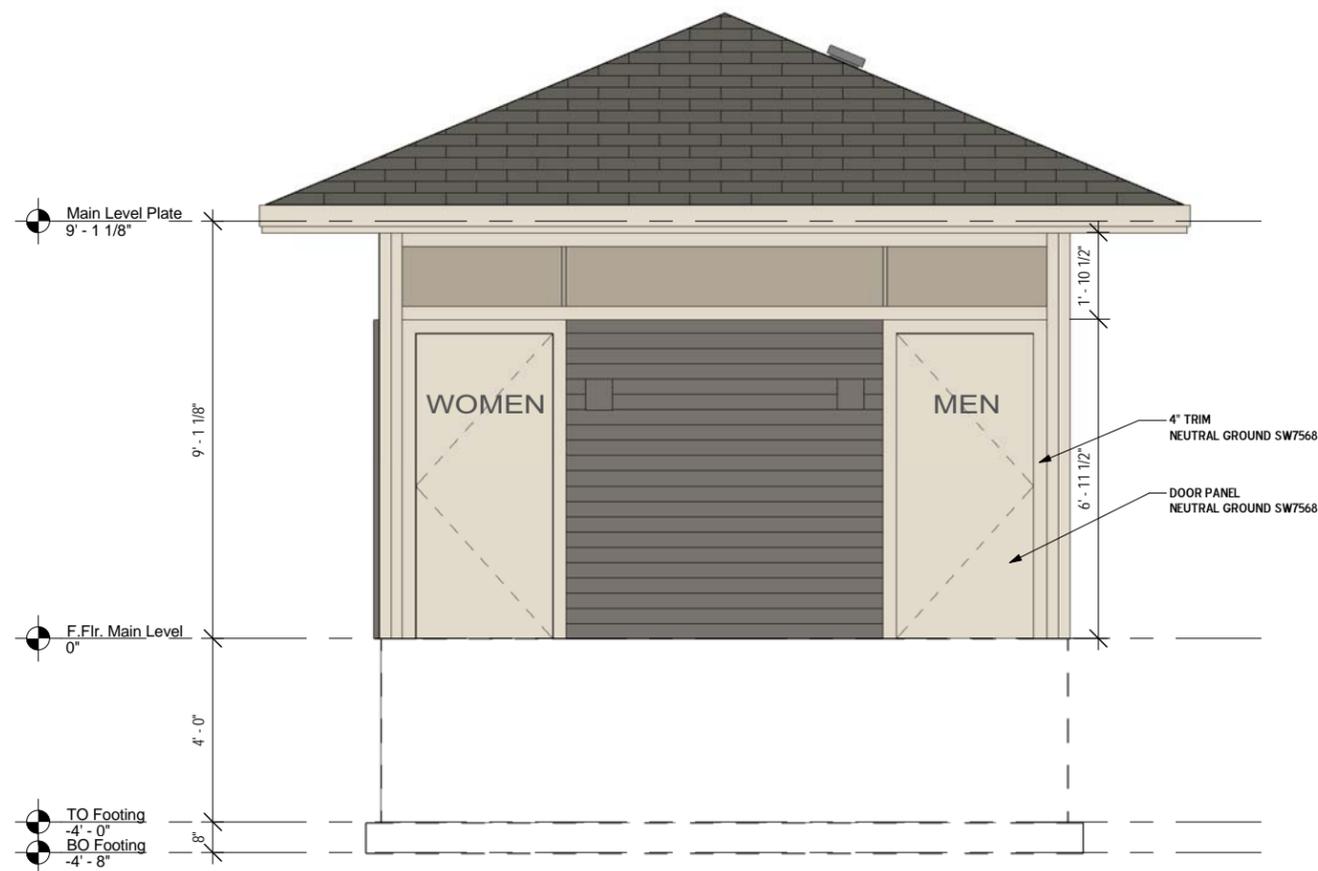


② Front Elevation
1/4" = 1'-0"

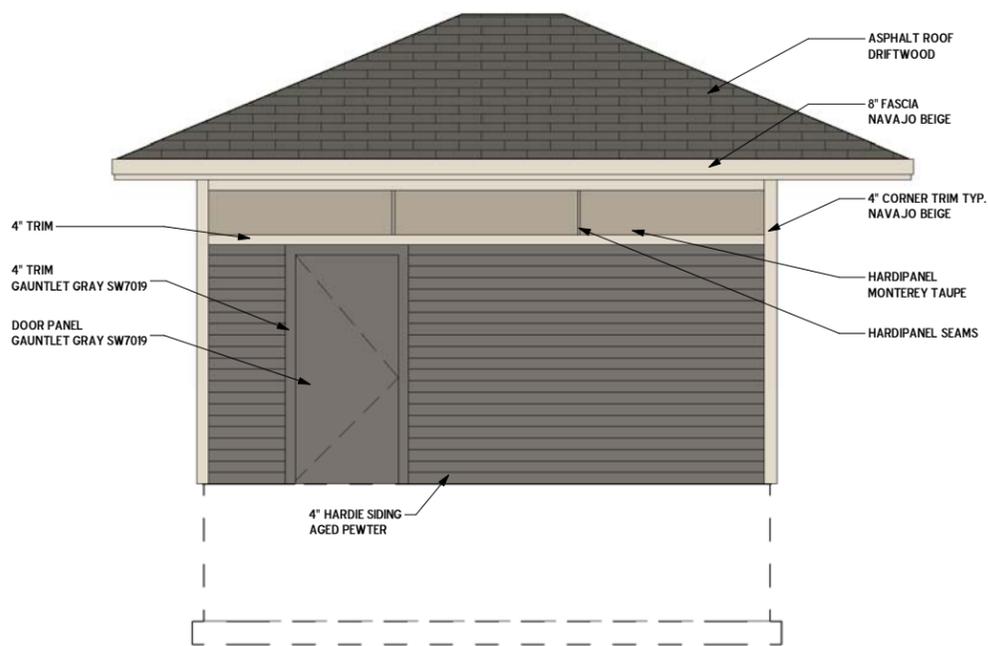

④ Left Elevation
3/16" = 1'-0"

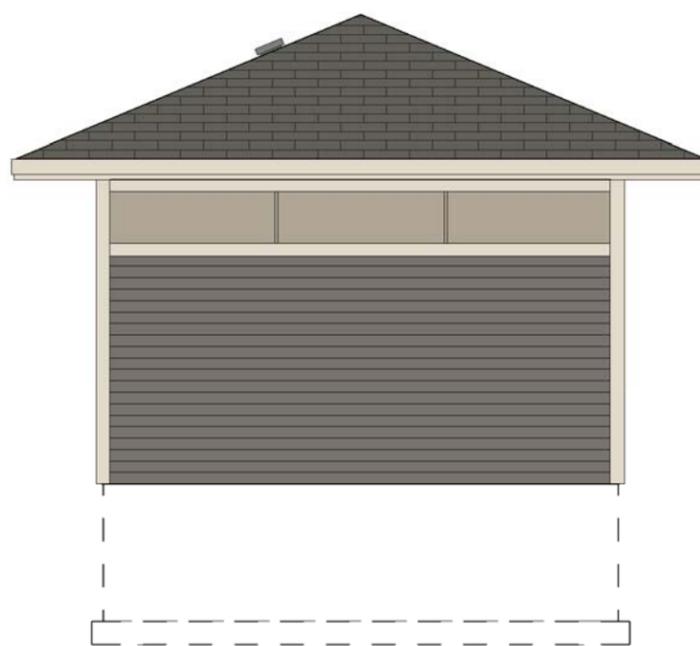

③ Rear Elevation
3/16" = 1'-0"

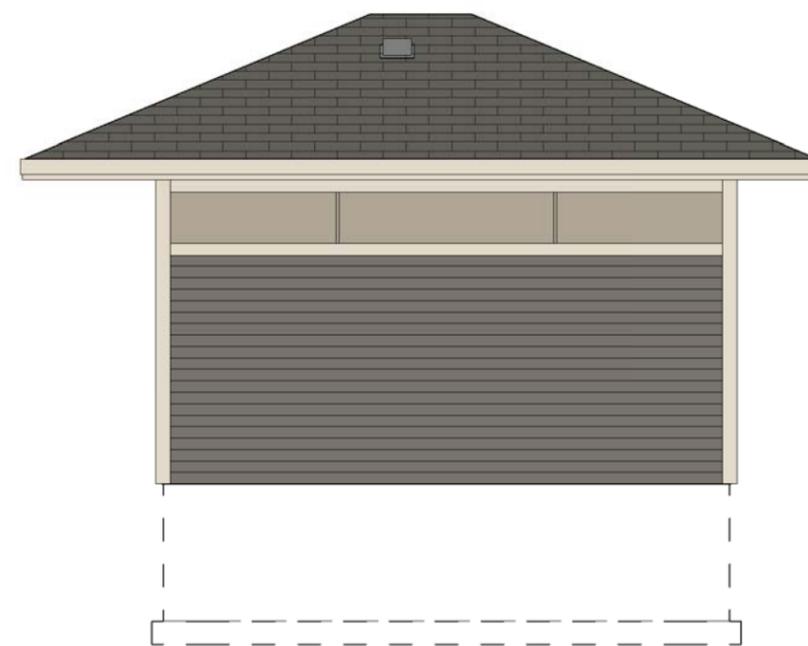

① Right Elevation
3/16" = 1'-0"

Revision Number	Revision Date	Revision Description

A3.1

Elevations