


# Autumn Valley - Exterior Package #1

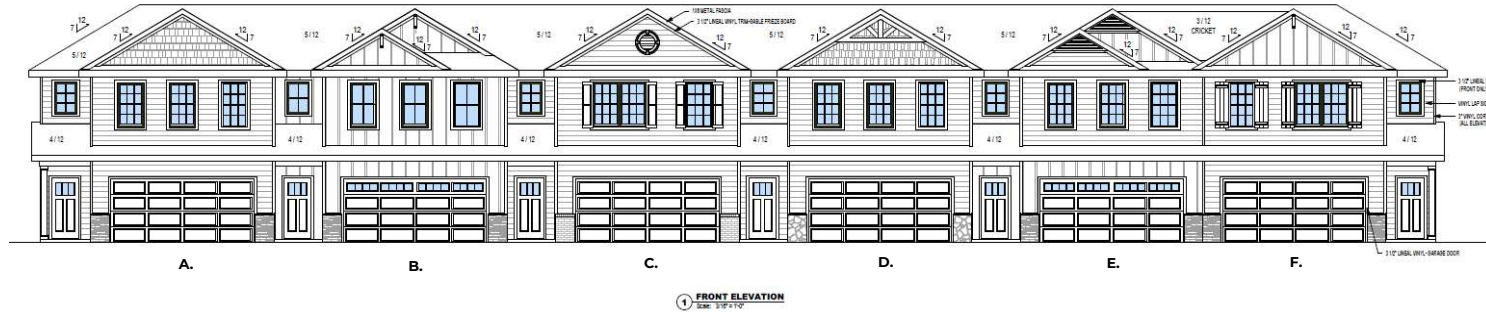


	A.	B.	C.	D.	E.	F.
<b>Siding</b>	Harvard Slate	N/A	Flagstone	Granite	Toasted Almond	Harvard Slate
<b>Trim / Columns</b>	White	White	White	White	White	White
<b>Shakes</b>	Granite	N/A	N/A	Harvard Slate	N/A	N/A
<b>Board &amp; Batten</b>	N/A	White	N/A	N/A	Heather	Wedgewood
<b>Gutter</b>	White	White	White	White	White	White
<b>Stone</b>	Tuscan Ledge Willow Peak	Stepp Stone Andes Summit	Country Squire San Francisco	Rustic Ledgestone Canyon	Shadow Ledge Walnut	Tuscan Ledge Slate
<b>Garage Door</b>	Ranch / White	Ranch / White	Ranch / White	Ranch / White	Ranch / White	Ranch / White
<b>Garage Windows</b>	Stockton II	Stockbridge	N/A	N/A	Stockbridge	Stockton II
<b>Front Door Color</b>	SW7020 Black Fox	SW7020 Black Fox	SW7020 Black Fox	SW7020 Black Fox	SW7020 Black Fox	SW7020 Black Fox
<b>Shutters</b>	N/A	N/A	Bright White	N/A	N/A	Bright White




	A-F
<b>Siding</b>	Harvard Slate
<b>Trim &amp; Gutters</b>	White

	<b>A-F</b>
<b>Siding</b>	Harvard Slate
<b>Trim &amp; Gutters</b>	White

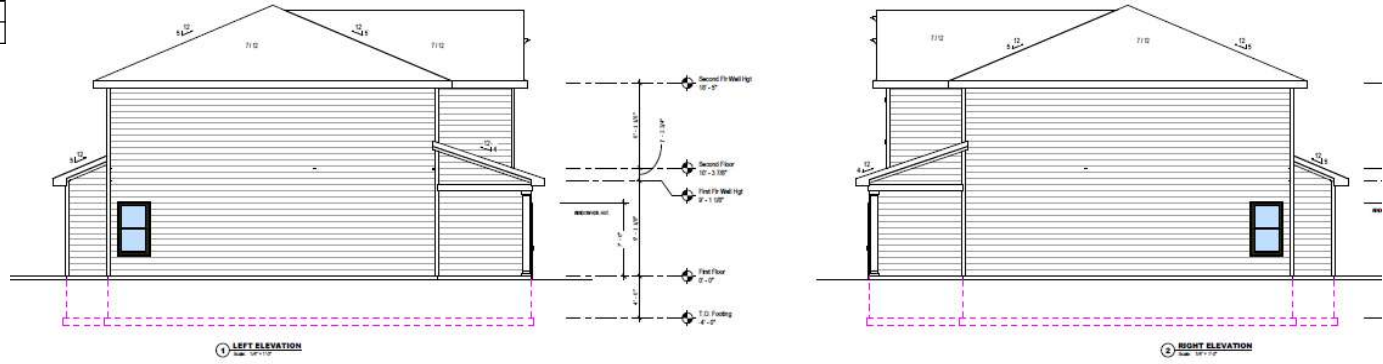

# Autumn Valley - Exterior Package #2

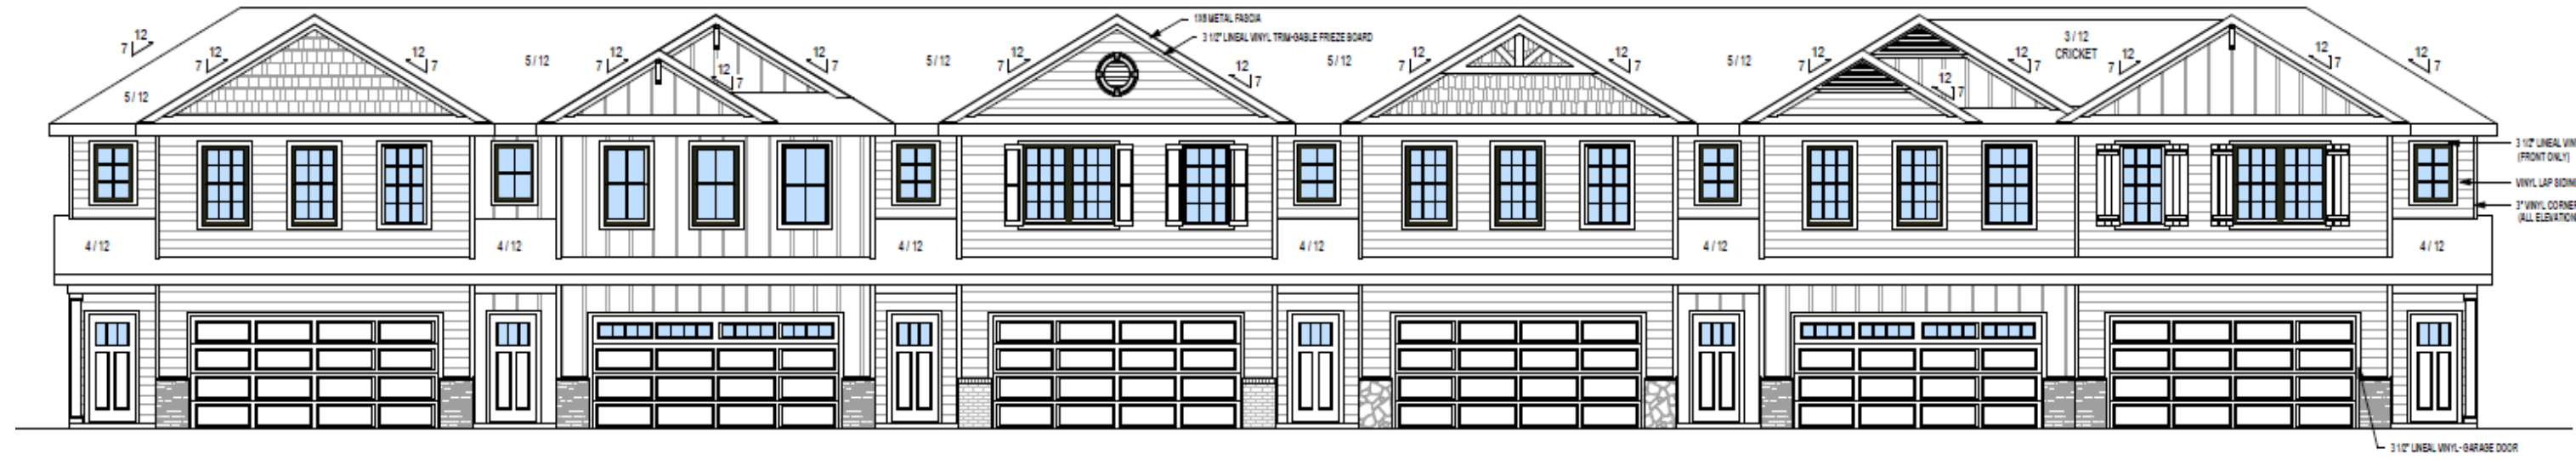

1 FRONT ELEVATION  
Scale: 3/16"=1'-0"



	A.	B.	C.	D.	E.	F.
<b>Siding</b>	Harvard Slate	N/A	Toasted Almond	Flagstone	White	Harvard Slate
<b>Trim / Columns</b>	White	White	White	White	White	White
<b>Shakes</b>	Wedgewood	N/A	N/A	Weathered Gray	N/A	N/A
<b>Board &amp; Batten</b>	N/A	Granite	N/A	N/A	White	Granite
<b>Gutter</b>	White	White	White	White	White	White
<b>Stone</b>	Tuscan Ledge Slate	Rustic Ledge Stone Canyon	Shadow Ledge Walnut	Country Squire San Francisco	Stepp Stone Andes Summit	Tuscan Ledge Willow Peak
<b>Garage Door</b>	Ranch / White	Ranch / White	Ranch / White	Ranch / White	Ranch / White	Ranch / White
<b>Garage Windows</b>	Stockton II	Stockbridge	N/A	N/A	Stockbridge	Stockton II
<b>Front Door Color</b>	SW7020 Black Fox	SW7020 Black Fox	SW7020 Black Fox	SW7020 Black Fox	SW7020 Black Fox	SW7020 Black Fox
<b>Shutters</b>	N/A	N/A	Bright White	N/A	N/A	Bright White




2 REAR ELEVATION  
Scale: 3/16"=1'-0"

	A-F
<b>Siding</b>	Harvard Slate
<b>Trim &amp; Gutters</b>	White

	<b>A-F</b>
<b>Siding</b>	Harvard Slate
<b>Trim &amp; Gutters</b>	White

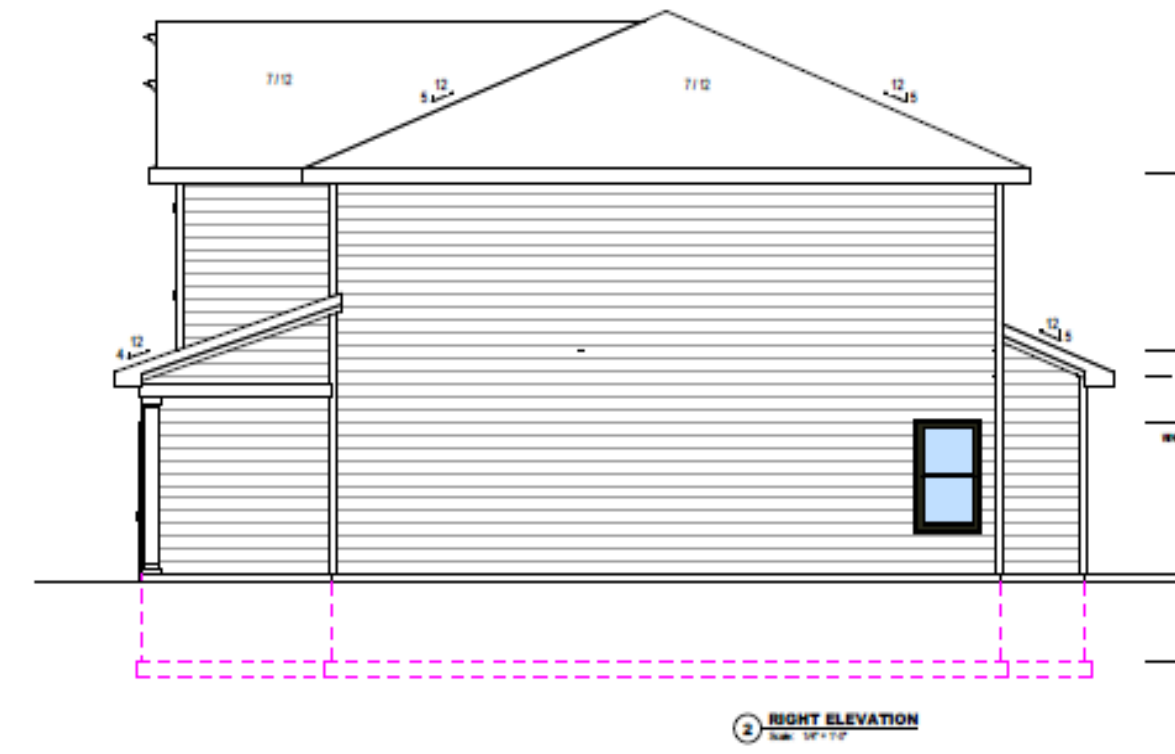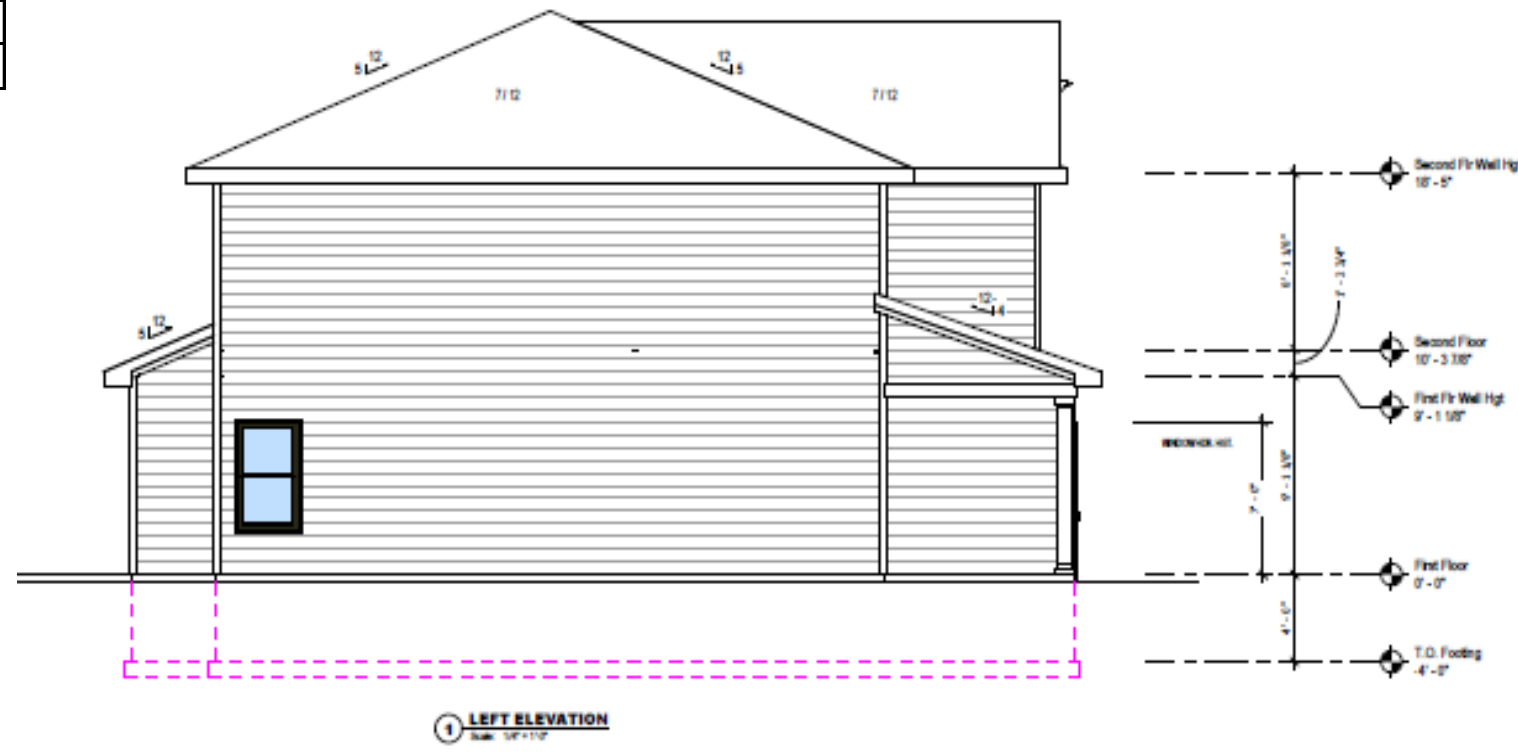


# Autumn Valley - Exterior Package #3

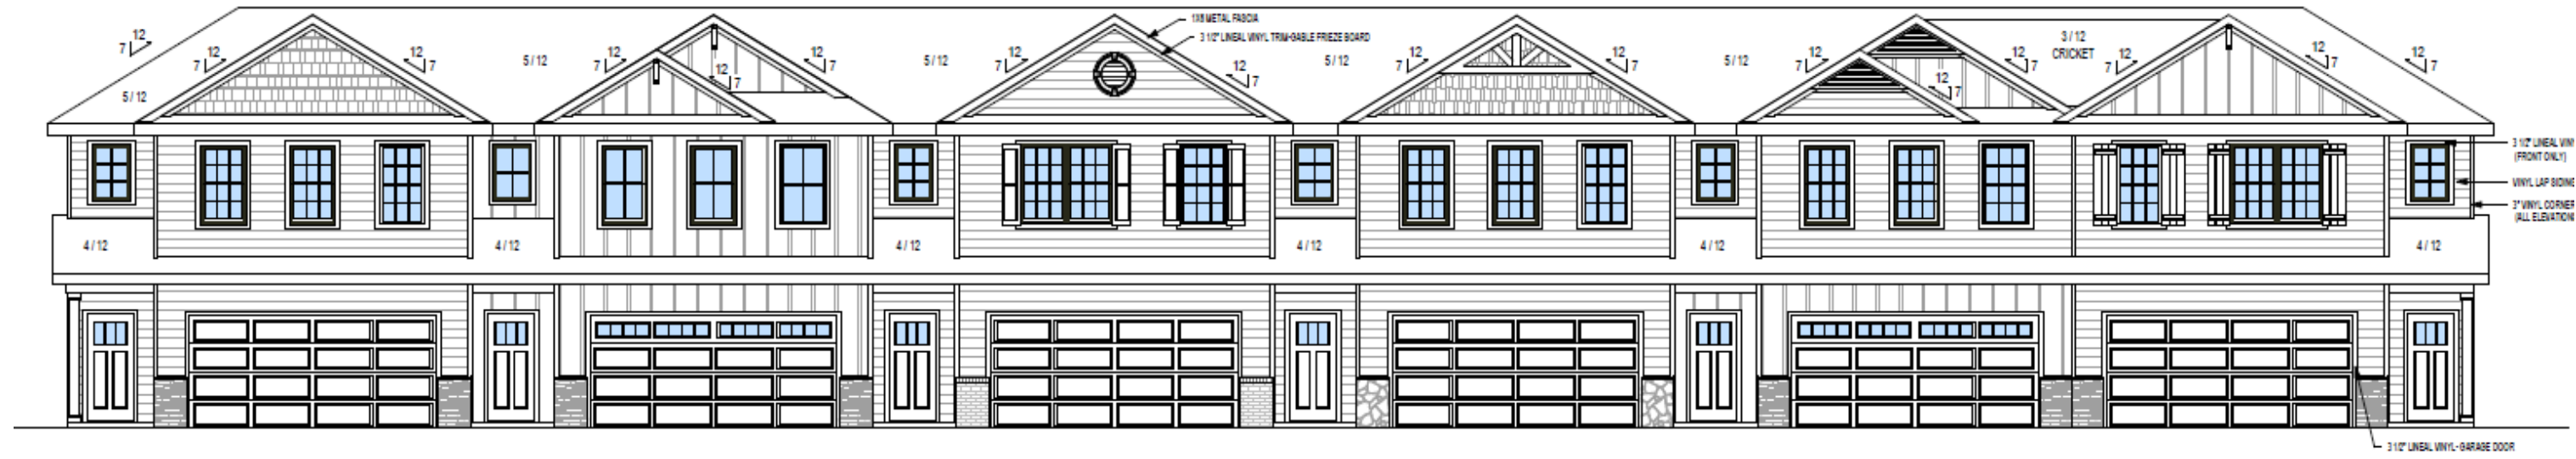

1 FRONT ELEVATION  
Scale: 3/8"=1'-0"

	A.	B.	C.	D.	E.	F.
<b>Siding</b>	White	N/A	Harvard Slate	Toasted Almond	Harvard Slate	Granite
<b>Trim / Columns</b>	White	White	White	White	White	White
<b>Shakes</b>	Harvard Slate	N/A	N/A	Heather	N/A	N/A
<b>Board &amp; Batten</b>	N/A	Flagstone	N/A	N/A	Wedgewood	Harvard Slate
<b>Gutter</b>	White	White	White	White	White	White
<b>Stone</b>	Stepp Stone Andes Summit	Country Squire San Francisco	Tuscan Ledge Willow Peak	Shadow Ledge Walnut	Tuscan Ledge Slate	Rustic LedgeStone Canyon
<b>Garage Door</b>	Ranch / White	Ranch / White	Ranch / White	Ranch / White	Ranch / White	Ranch / White
<b>Garage Windows</b>	Stockton II	Stockbridge	N/A	N/A	Stockbridge	Stockton II
<b>Front Door Color</b>	SW7020 Black Fox	SW7020 Black Fox	SW7020 Black Fox	SW7020 Black Fox	SW7020 Black Fox	SW7020 Black Fox
<b>Shutters</b>	N/A	N/A	Bright White	N/A	N/A	Bright White

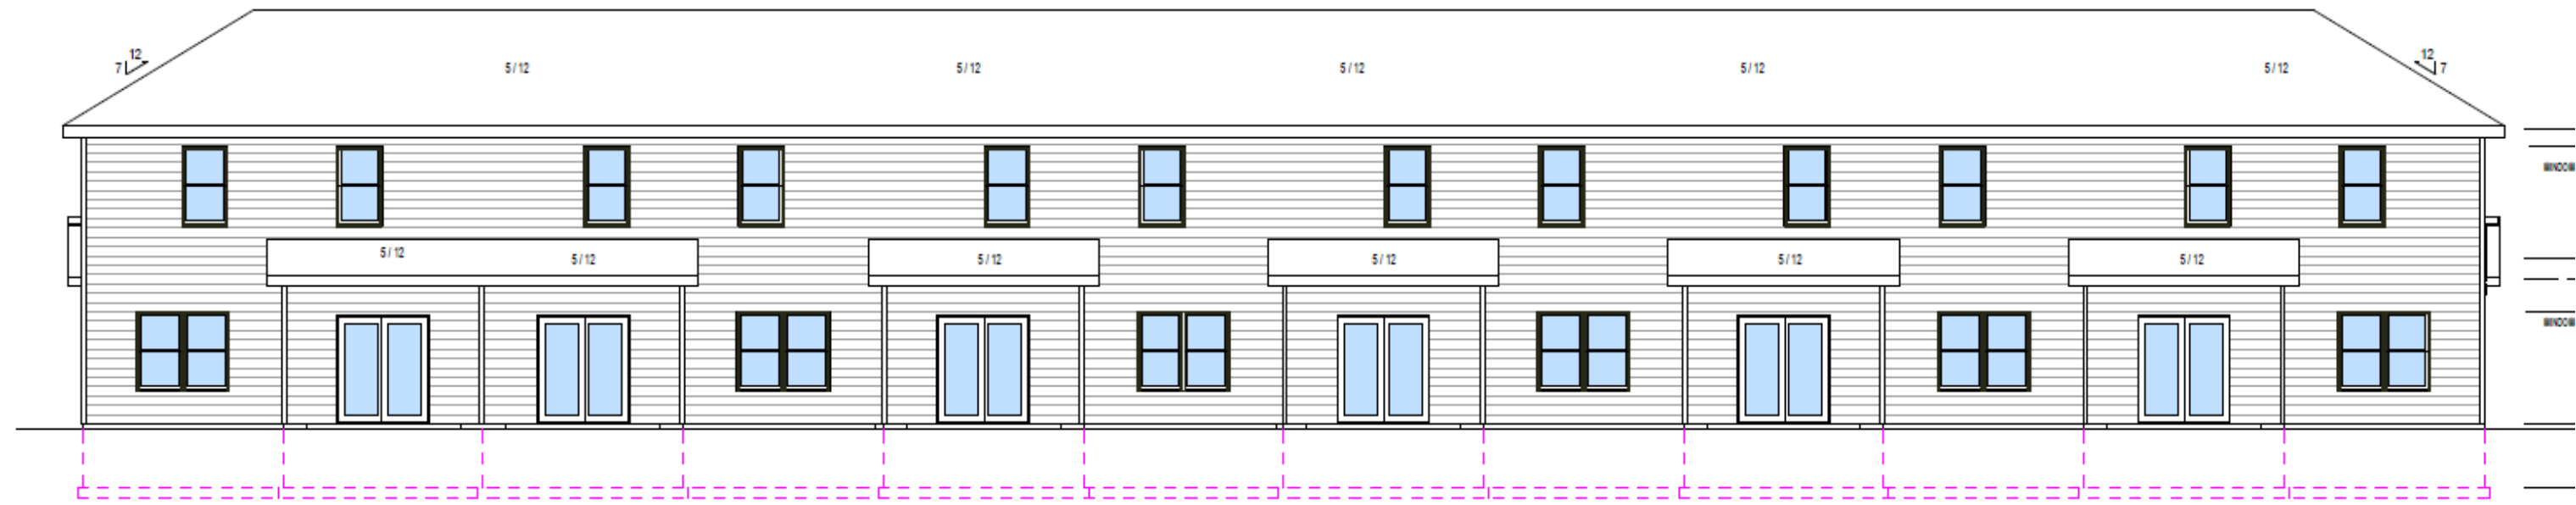

2 REAR ELEVATION  
Scale: 3/8"=1'-0"

BACK	A-F
Siding	Harvard Slate
Trim & Gutters	White

LEFT ELEVATION	
Siding	White
Trim & Gutters	White

RIGHT ELEVATION	
Siding	Granite
Trim & Gutters	White

