


1 NORTH ELEVATION
1/8" = 1'-0"

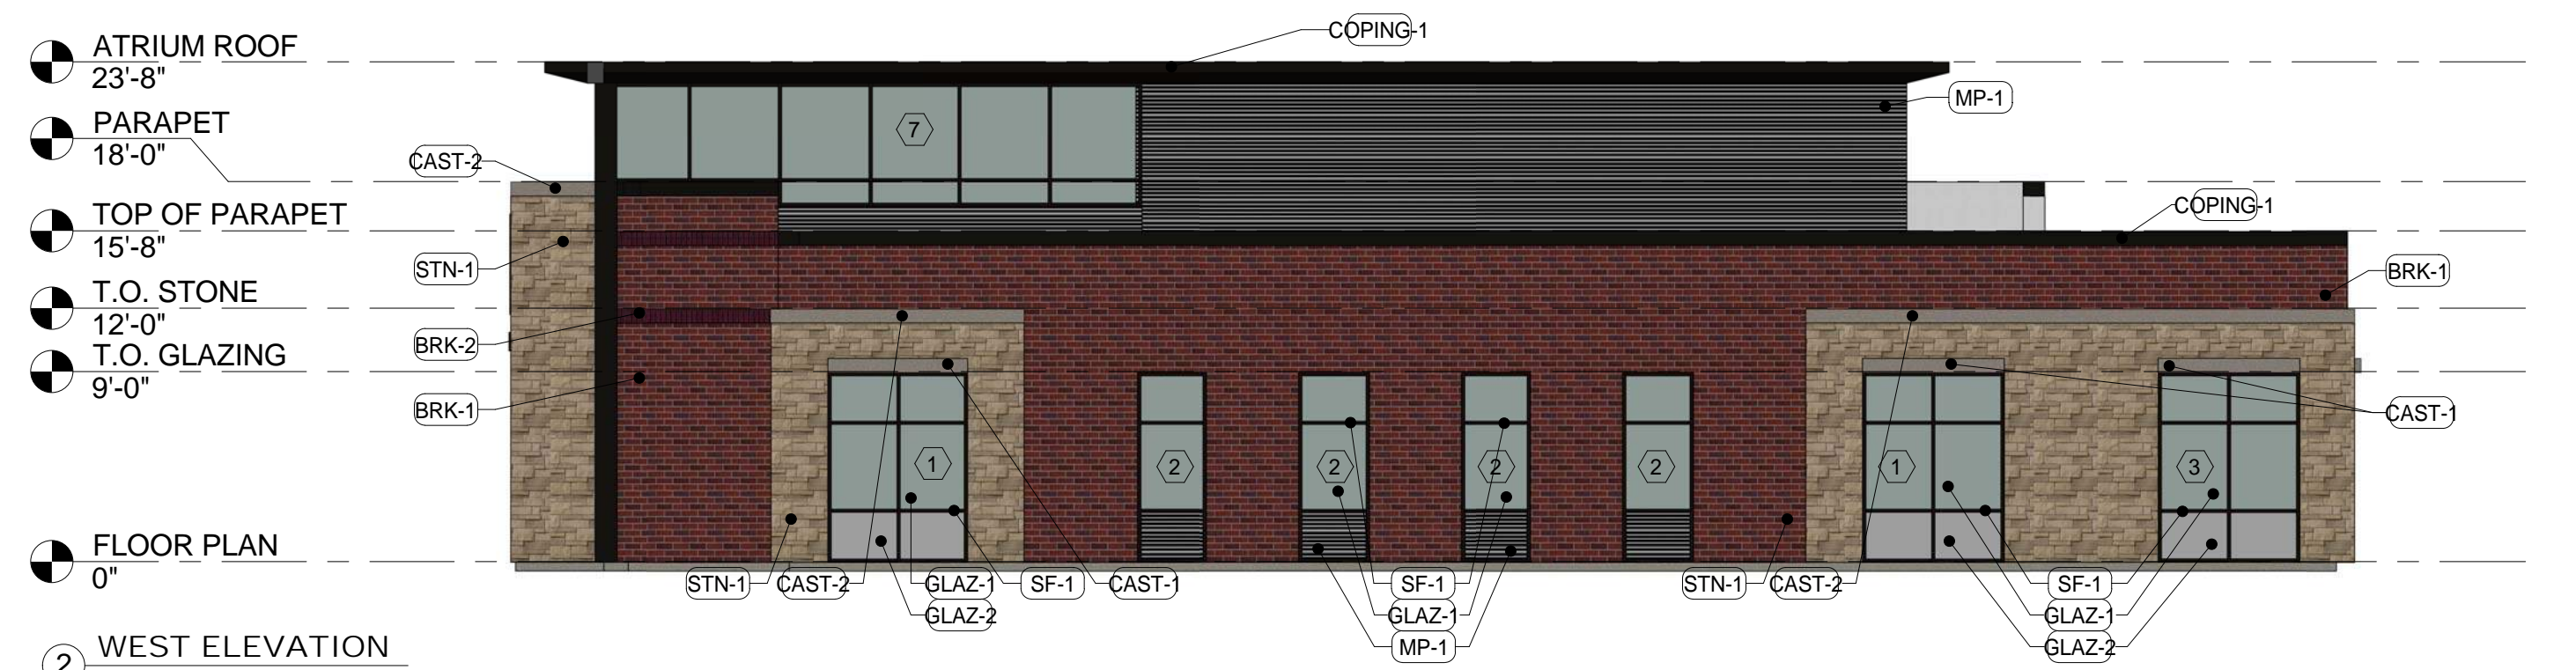

2 WEST ELEVATION
1/8" = 1'-0"



3 SOUTH ELEVATION
1/8" = 1'-0"



4 EAST ELEVATION
1/8" = 1'-0"

GENERAL EXT. ELEVATION NOTES

1. REFER TO ADDITIONAL NOTES AND REQUIREMENTS ON ALL OTHER DOCUMENTS AND OTHER DISCIPLINES DOCUMENTS.
2. ALL HORIZONTAL TRANSITIONS BETWEEN DIFFERENT MATERIALS SHALL BE FLASHED CONTINUOUS FROM UP BEHIND TO UNDER UPPER MATERIAL AND EXTEND OVER TO EXTERIOR FACE OF LOWER MATERIAL.
3. ANY RETURNS OR BLIND ELEVATIONS NOT SHOWN SHALL BE SIMILAR IN MATERIAL AND MAKEUP TO ADJACENT CONDITIONS OR OTHER SIMILAR CONDITIONS.
4. INSTALL VERTICAL EXPANSION JOINT MINIMAL AT COLUMN/GRID LINES AND AT THE HEAD OF DOOR JAMBS/OPENINGS OR AS OTHERWISE NOTED OR WHERE REQUIRED PER STANDARD MATERIAL PRACTICE TO REDUCE STRESS CRACKING. NO CONTROL JOINT/EXPANSION JOINT AT MAIN STRUCTURAL BEARING, KEEP AWAY 2'-6" MIN.
5. CAULK & SEAL ALL TRANSITION-CONTROL-EXPANSION AT ALL EXTERIOR MATERIALS.
6. INSULATE AND SEAL TO ENSURE ADEQUATE AIR INFILTRATION BARRIER AROUND ALL EXTERIOR PENETRATIONS TO PREVENT WATER AND SPRINKLER PIPE FREEZING.
7. ADDRESS SHALL BE PROVIDED ON STREET SIDE OF BUILDING AND ON MONUMENT SIGN. NUMBERS A MINIMUM 5 INCH CONTRASTING COLOR NUMBERS WITH MINIMUM 1/2" STROKE.
8. IF ANY SIGNAGE OR SIGN BASE IS SHOWN IT IS FOR REFERENCE ONLY. FINAL DESIGNS AND/OR ALLOWANCES SHALL BE DETERMINED WITH APPROVED SIGNAGE PERMIT(S).

EXTERIOR MATERIAL LEGEND		
MAT. LABEL	MATERIAL DISCRPTION	MATERIAL INFORMATION
BRK-1	4"x4"x8" BRICK: SMOOTH, RED NATURAL MORTAR	
BRK-2	4"x4"x8" BRICK (SOLDIER COURSE): SMOOTH, DARK RED, NATURAL MORTAR	
CAST-1	CAST MASONRY SILL PROFILE: SMOOTH, COLOR TO MATCH STN-1, NATURAL MORTAR	
CAST-2	CAST MASONRY SILL PROFILE: SMOOTH, COLOR TO MATCH STN-1, NATURAL MORTAR	
COPING-1	PREFINISHED METAL COPING, DARK BRONZE	
GLAZ-1	1" INSULATED VISION GLASS: CLEAR W/ LOW E COATING	
GLAZ-2	1" INSULATED SPANDREL GLASS: PRIMARY WHITE ON CLEAR GLASS	
MP-1	FIRESTONE DELTA SERIES CONCEALED FASTENER PANEL, CFP-16F, PROFILE (HORIZONTAL), MATTE BLACK	
SF-1	THERMALLY BROKEN ALUMINUM STOREFRONT FRAMING: DARK BRONZE ANODIZED FINISH	
STN-1	ARRISCRAFT SHADOW STONE VENEER: 4" DEPTH, SIERRA NATURAL MORTAR	




This drawing has been prepared by the Architect, or under the Architect's direct supervision. This drawing is provided as an instrument of service by the Designer. Architect and is intended for use on this project only. Any reproduction, use, or disclosure of information contained herein without the prior written consent of the Architect is strictly prohibited. © Copyright 2016 by Simonson & Associates Architects, L.L.C.

Central Bank

Waukee, Iowa


June 3, 2016

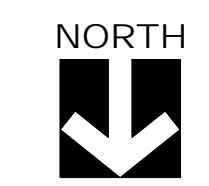

As indicated @ 24"x36" Sheet
12"x18" SHEET (HALF SIZE)
SCALE IS ONE-HALF OF WHAT IS NOTED
OTHER SHEET SIZES NOT TO SCALE
JOB NO.: 15074



simonson & associates architects llc
1717 ingsoll avenue suite 117 des moines ia 50309
phn 515 440 5626 www.simonsonassoc.com

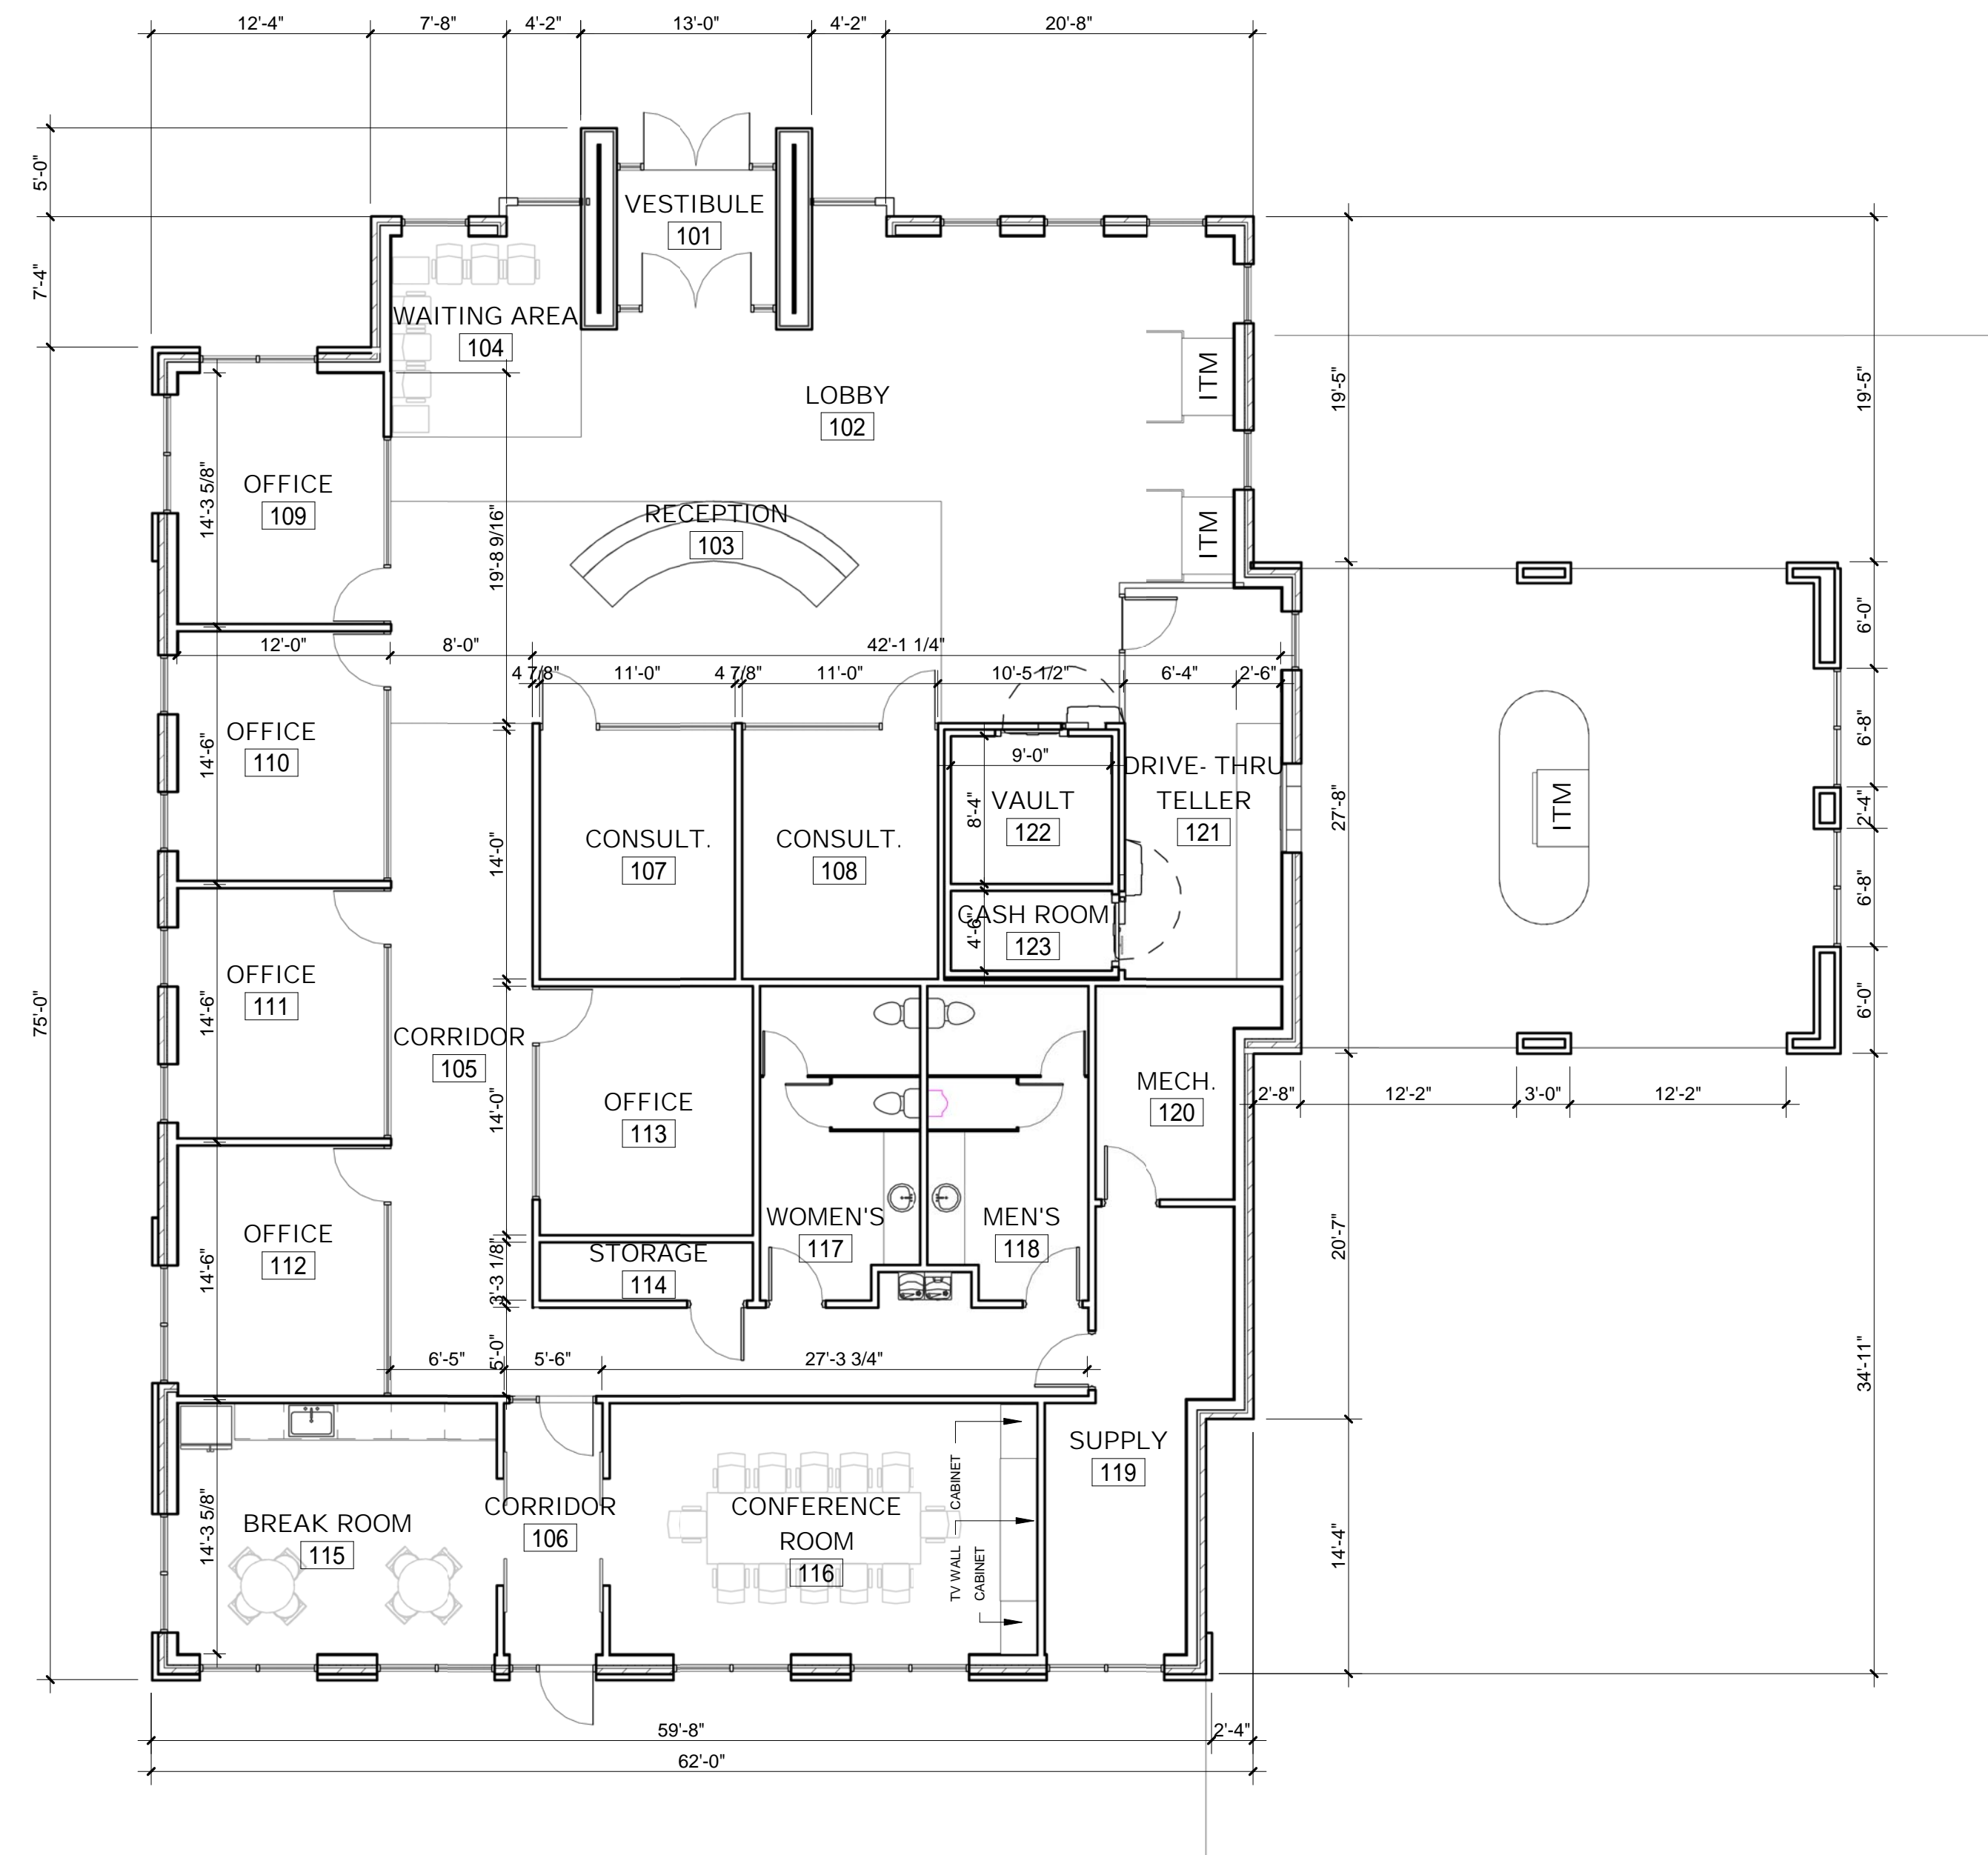

1 FLOOR PLAN
1/8" = 1'-0"

Central Bank

Waukee, Iowa

June 3, 2016



This drawing has been prepared by the Architect, or under the Architect's direct supervision. This drawing is provided as an instrument of service by the Designer / Architect and is intended for use on this project only. Any reproduction, use, or disclosure of information contained herein without the prior written consent of the Architect is strictly prohibited. (C) Copyright 2016 by Simonson & Associates Architects, L.L.C.



1/8" = 1'-0" @ 24"x36" Sheet
12"x18" SHEET (HALF SIZE)
SCALE IS ONE-HALF OF WHAT IS NOTED
OTHER SHEET SIZES NOT TO SCALE
JOB NO.: 15074



Simonson & associates architects LLC
1717 ingersoll avenue suite 117 des moines ia 50309
phn 515 440 5626 www.simonsonassoc.com