


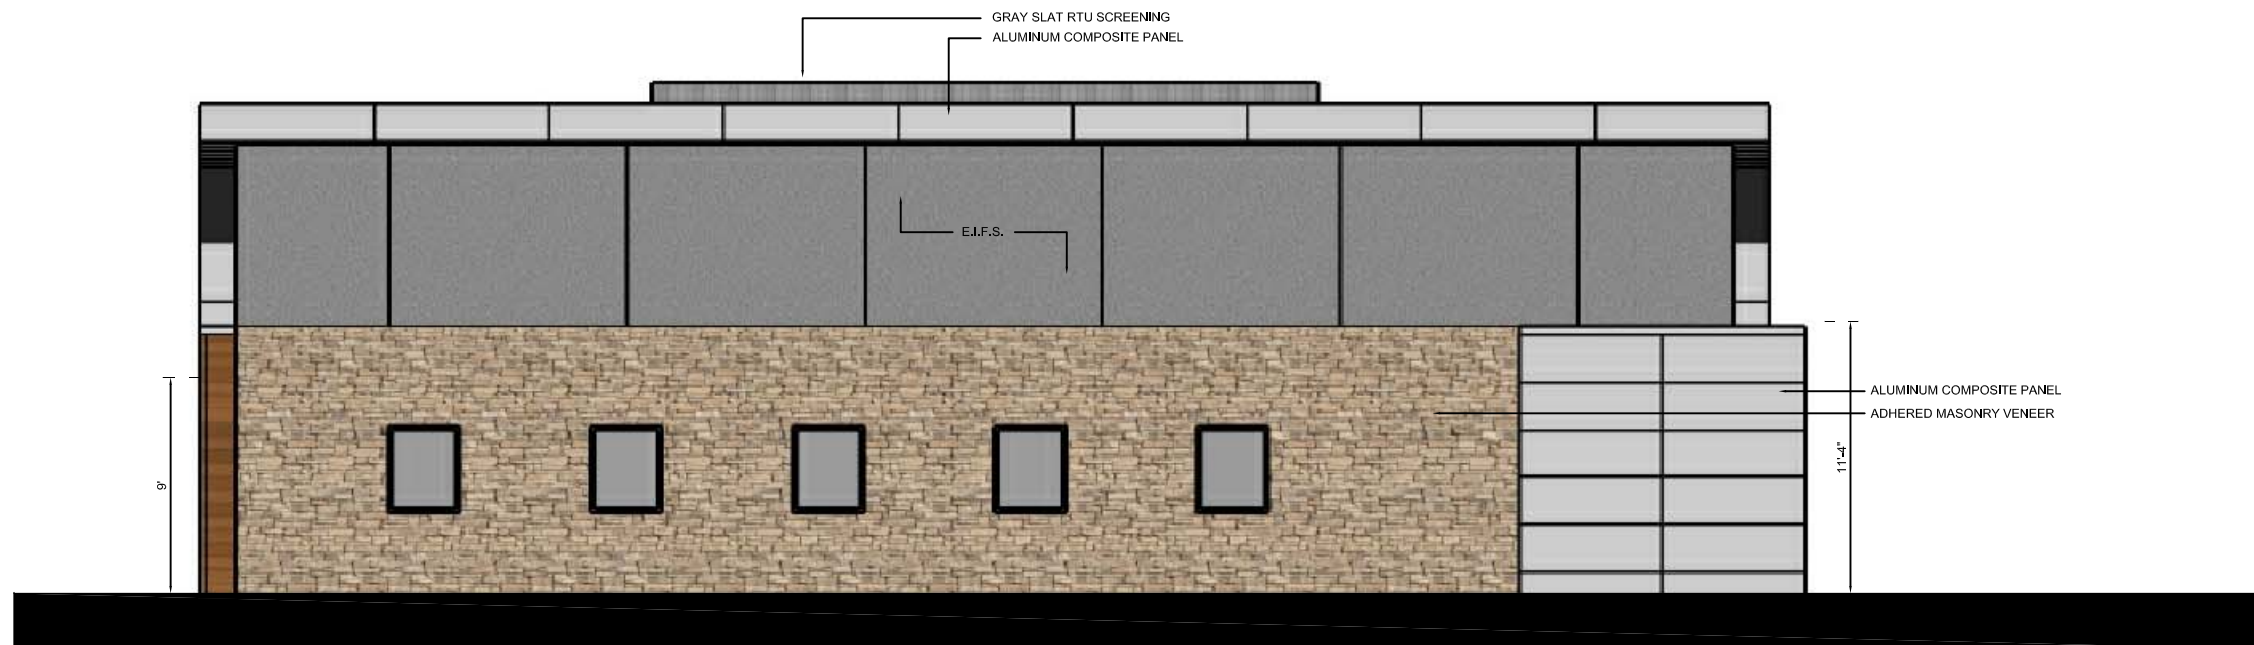

EAST ELEVATION
SCALE: 1/4" = 1'-0"



NORTH ELEVATION
SCALE: 1/4" = 1'-0"


Stone Prairie Plat 4 - New Office

WAUKEE, IA





WEST ELEVATION
SCALE: 1/4" = 1'-0"

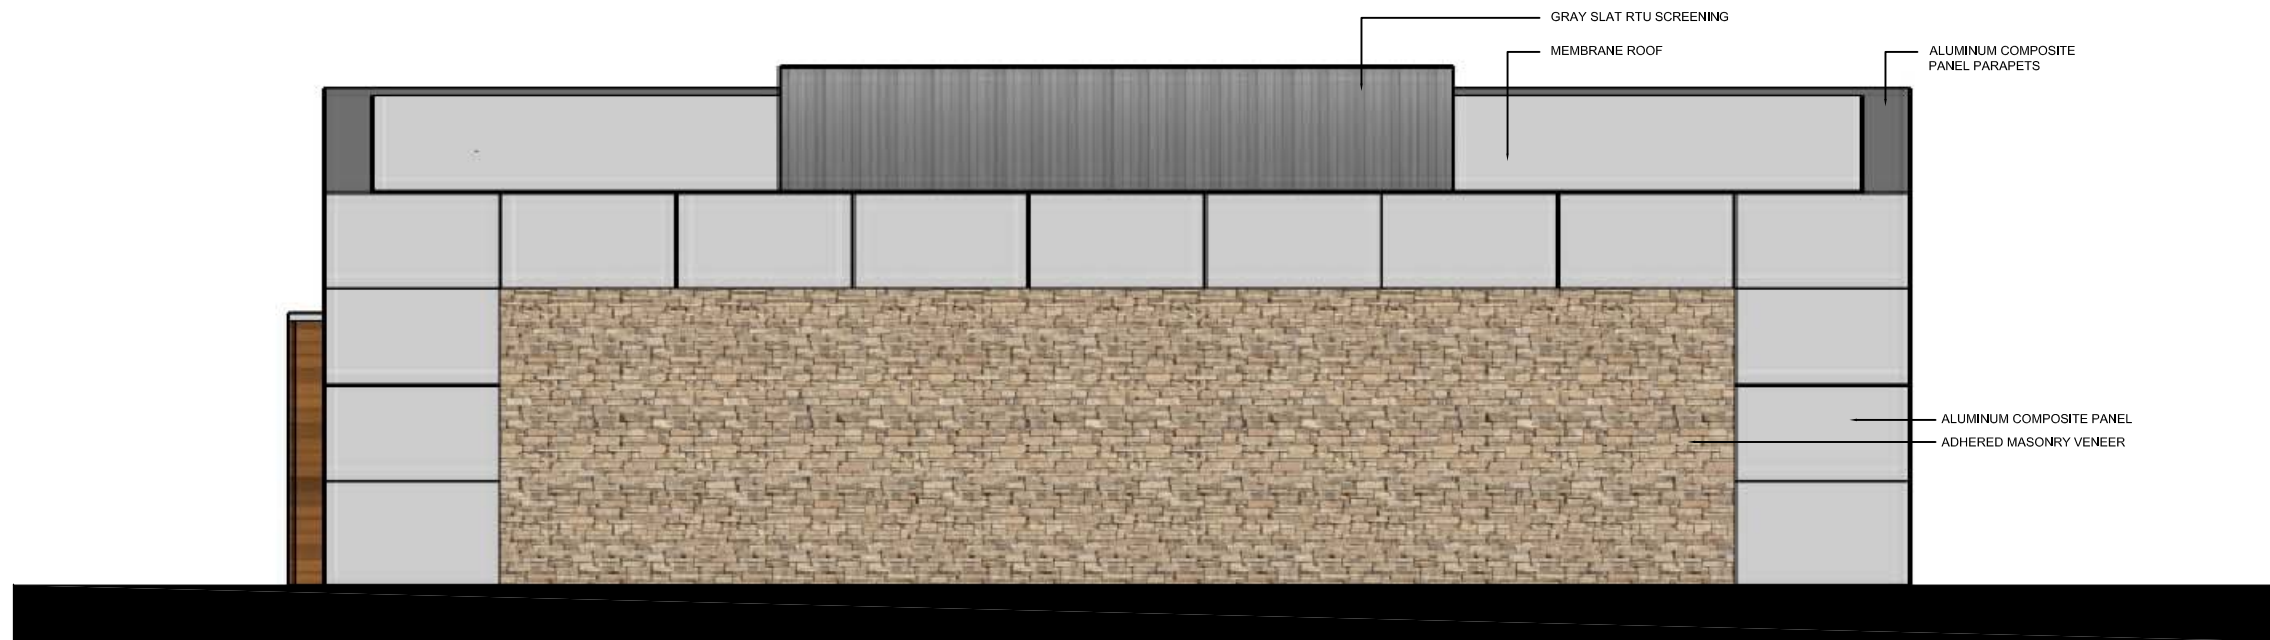

SOUTH ELEVATION
SCALE: 1/4" = 1'-0"

Stone Prairie Plat 4 - New Office
WAUKEE, IA





DUMPSTER ENCLOSURE - FRONT
SCALE: 1/4" = 1'-0"



DUMPSTER ENCLOSURE - SIDE
SCALE: 1/4" = 1'-0"



DUMPSTER ENCLOSURE - REAR
SCALE: 1/4" = 1'-0"

Stone Prairie Plat 4 - New Office
WAUKEE, IA

