




NORTH ELEVATION

1/8" = 1'-0" @ 24"x36" Sheet
1/16" = 1'-0" @ 11"x17" Sheet

DECORATIVE SCONCE FIXTURE, TYP.

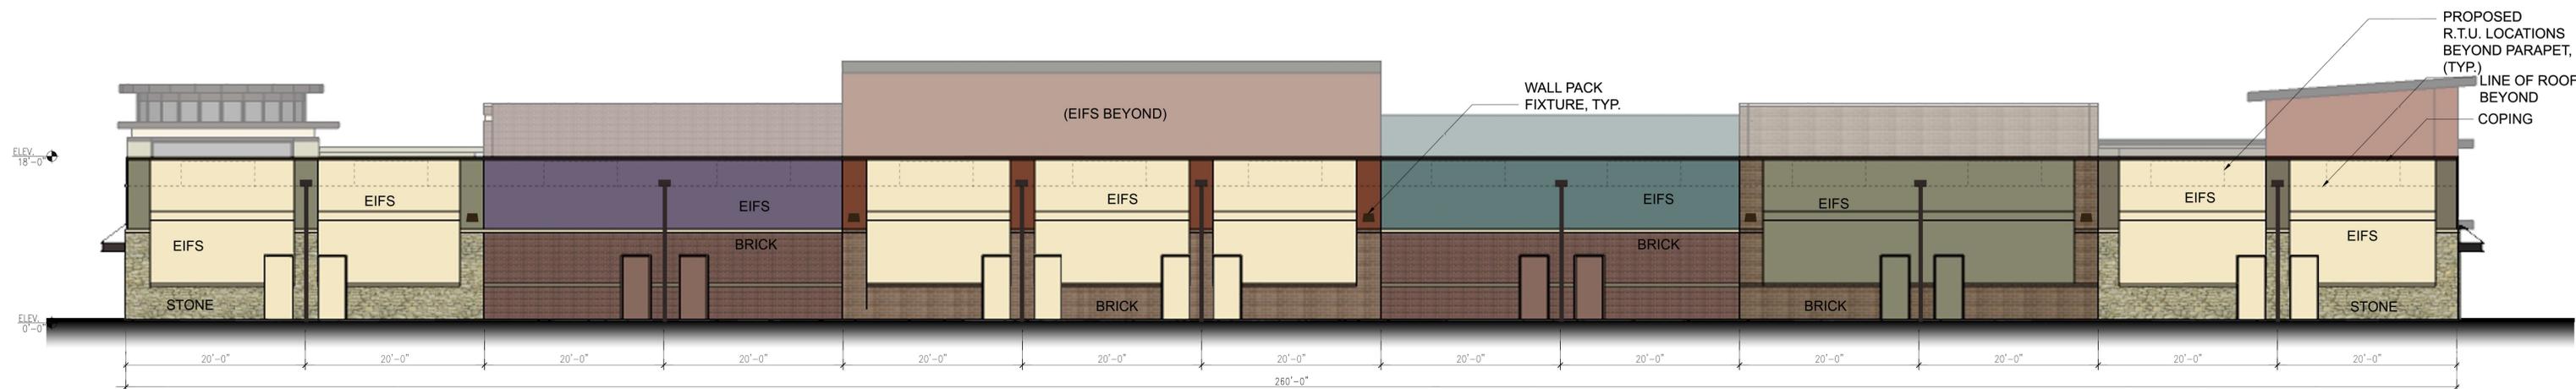

SOUTH ELEVATION


1/8" = 1'-0" @ 24"x36" Sheet
1/16" = 1'-0" @ 11"x17" Sheet

NOTE:
-ALL H.M. DOORS TO BE PAINTED TO MATCH ADJ. WALL COLOR
-ALL ROOF MOUNTED MECH. UNITS WILL BE ADEQUATELY SCREENED FROM PUBLIC VIEW BY PARAPET.

EXTERIOR MATERIAL LEGEND

MAT. LABEL	MATERIAL DESCRIPTION MATERIAL SPECIFICATION INFORMATION
COPING	METAL COPING (COLOR TO MATCH ADJACENT MATERIAL U.O.N.)
BRICK	BRICK (SPECIFIC TBD) NATURAL MORTAR
STONE	CULTURED STONE VENEER, GROUTED
EIFS	EXTERIOR INSULATION FINISH SYSTEM
SF-1	T.B. ALUMINUM STOREFRONT FRAMING: CLEAR ANODIZED FINISH
SP-1	OPAQUE SPANDREL GLASS: COLOR TO MATCH VIS-1 GLASS
VIS-1	1" INSULATED VISION GLASS: CLEAR W/ LOW E COATING

LOWERS: METAL PRE-FINISHED TO MATCH ADJACENT METAL PANEL COLOR.
LIGHT FIXTURES: PRE-FINISHED MEDIUM BRONZE HOUSINGS.
BOLLARDS: CONCRETE FILLED STEEL BOLLARDS PAINTED SAFETY YELLOW.

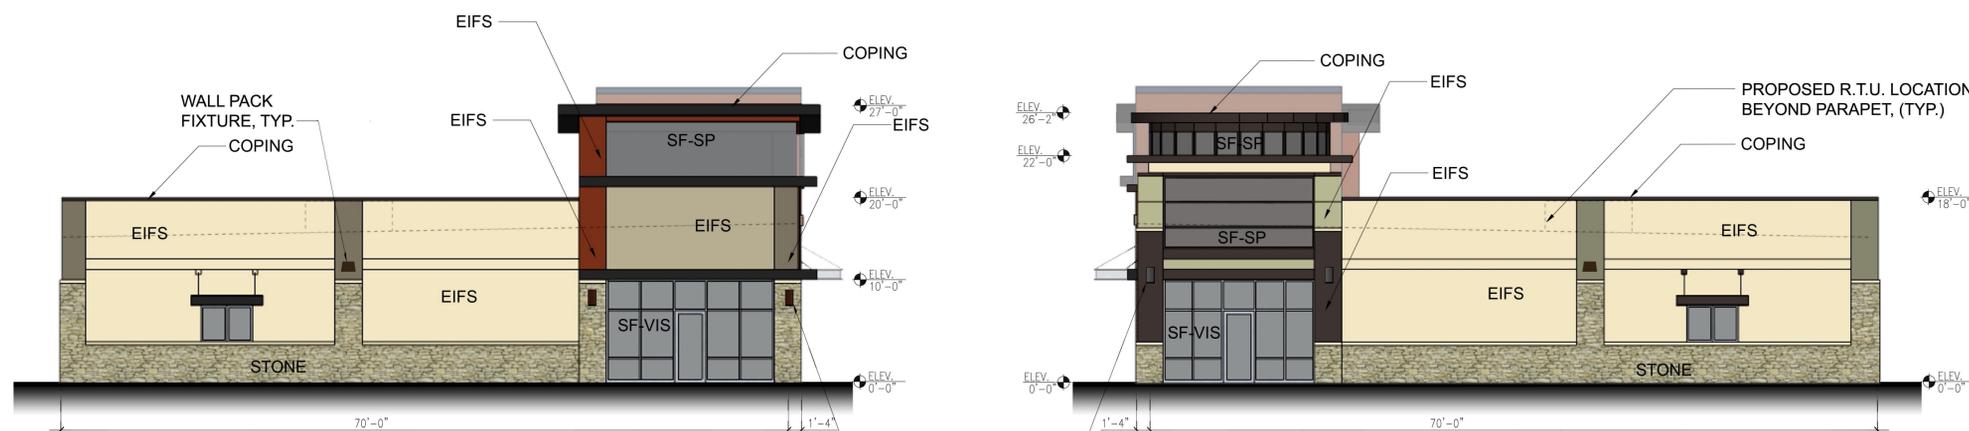


EAST ELEVATION

1/8" = 1'-0" @ 24"x36" Sheet
1/16" = 1'-0" @ 11"x17" Sheet

WEST ELEVATION

1/8" = 1'-0" @ 24"x36" Sheet
1/16" = 1'-0" @ 11"x17" Sheet

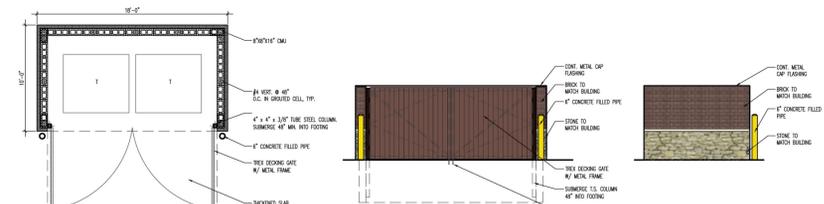

TYPICAL TRASH ENCLOSURE DETAILS

1/8" = 1'-0" @ 24"x36" Sheet
1/16" = 1'-0" @ 11"x17" Sheet

This drawing has been prepared by the Architect, or under the Architect's direct supervision. This drawing is provided as an instrument of service by the Designer / Architect and is intended for use on this project only. Any reproduction, use, or disclosure of information contained herein without the prior written consent of the Architect is strictly prohibited. (C) Copyright 2013 by Simonson & Associates Architects, L.L.C.

WILLIAMS POINTE RETAIL
HICKMAN RD & S.E. WACO PLACE
WAUKEE, IOWA
07-09-2013

simonson

simonson & associates architects llc
1717 ingersoll avenue suite 117 des moines ia 50309
phn 515 440 5626 www.simonsonassoc.com

1/8" = 1'-0" @ 24"x36" Sheet
1/16" = 1'-0" @ 11"x17" Sheet
SAA# 12058