
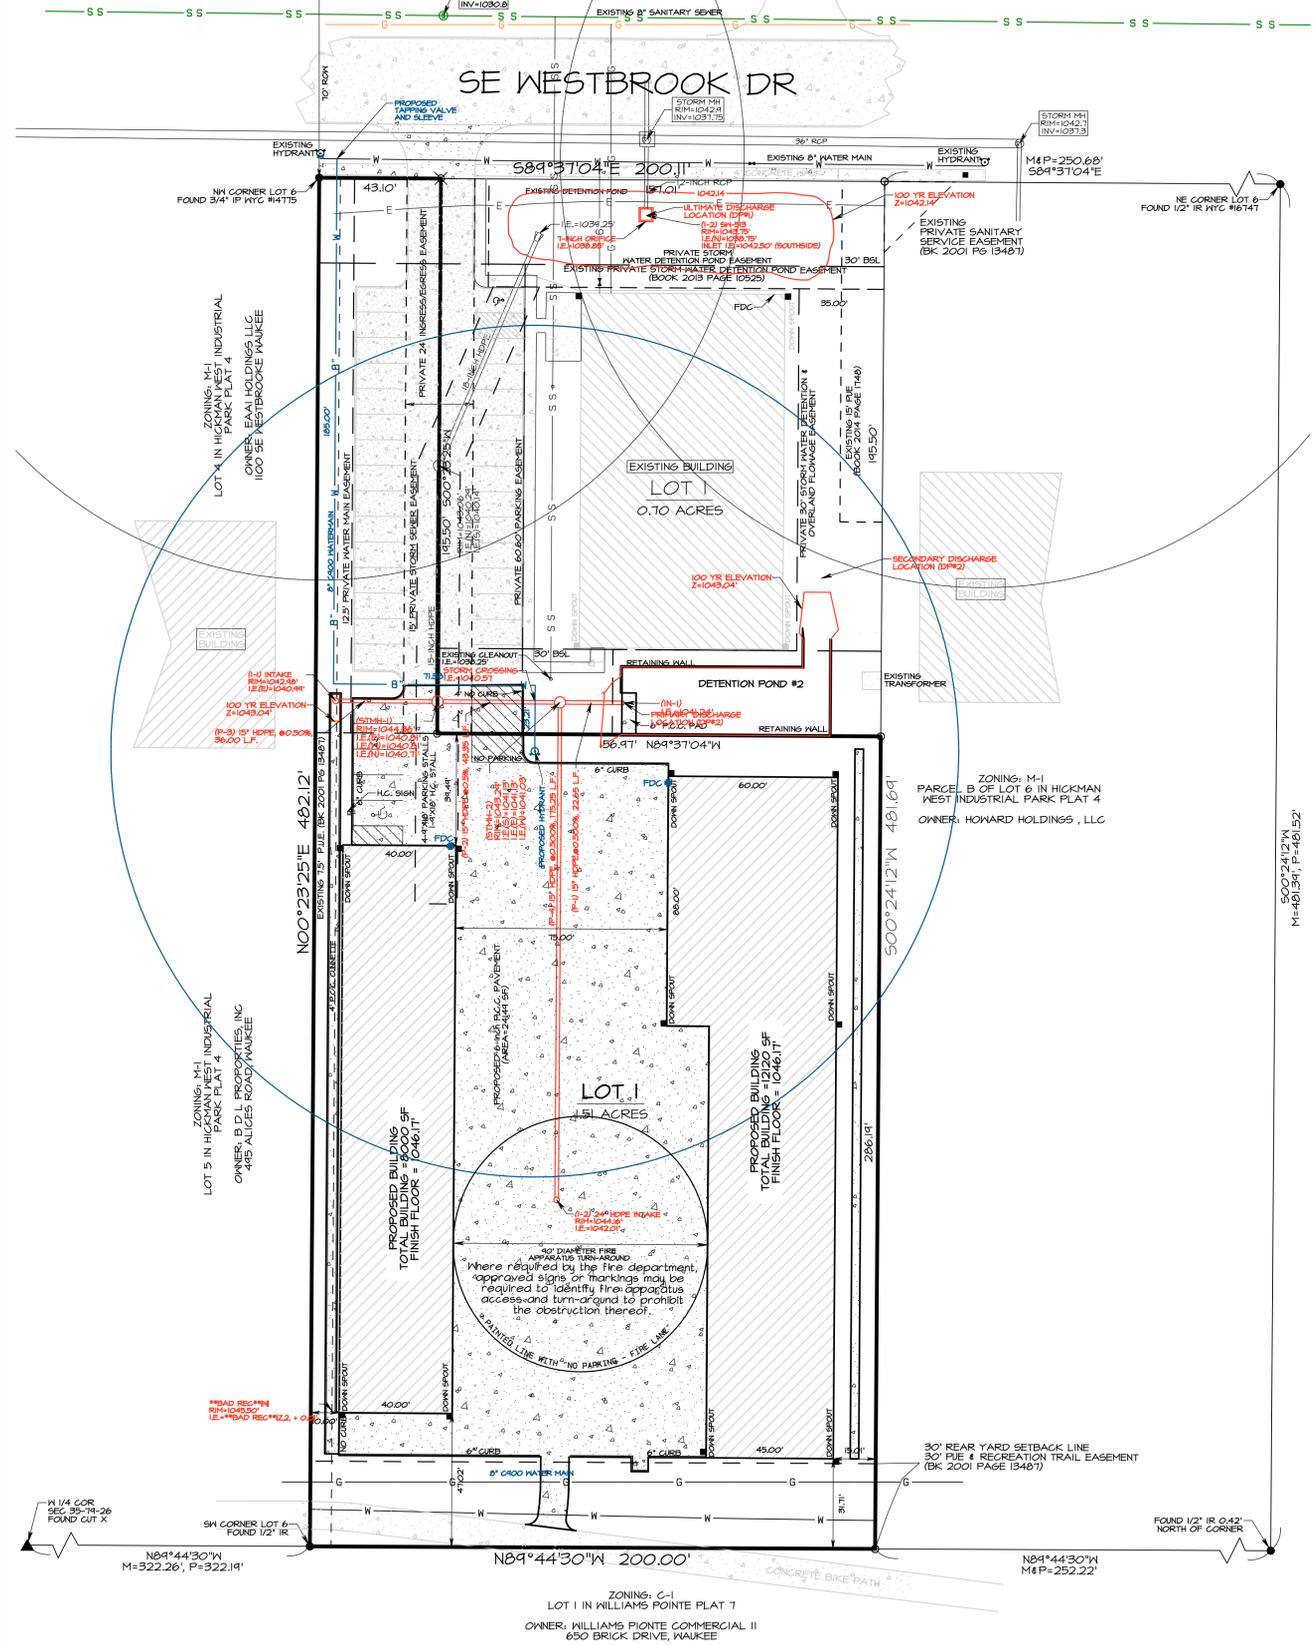


SWPP PLAN/GRADING PLAN

DIMENSIONING PLAN

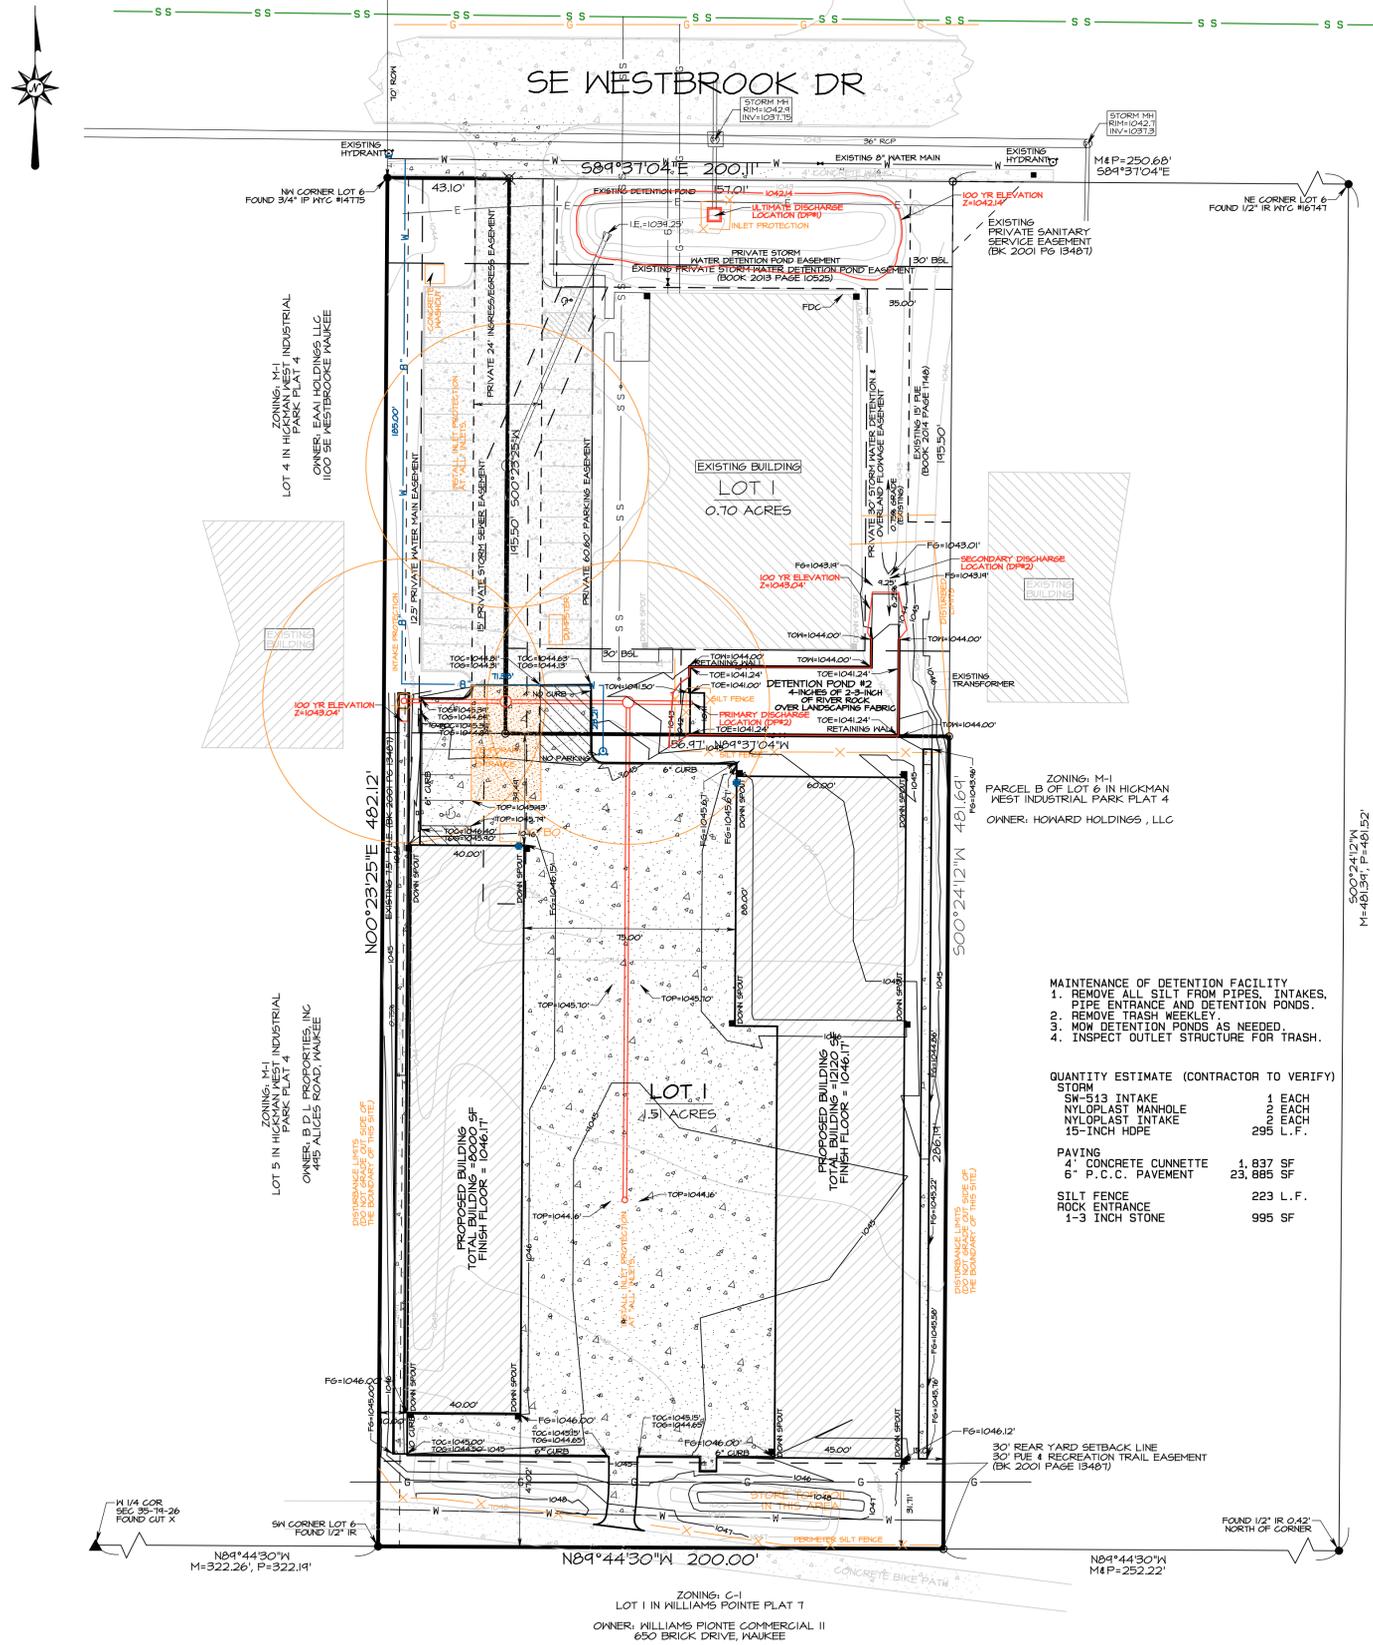

ASSOCIATED ENGINEERING
AEC COMPANY OF IOWA

HICKMAN WEST INDUSTRIAL PARK PLAT 4
SWPPP PLAN/GRADING & DIMENSIONING PLAN

DATE APPROVED
DATE PRINTED
AEC #
SHEET 3 OF 3