
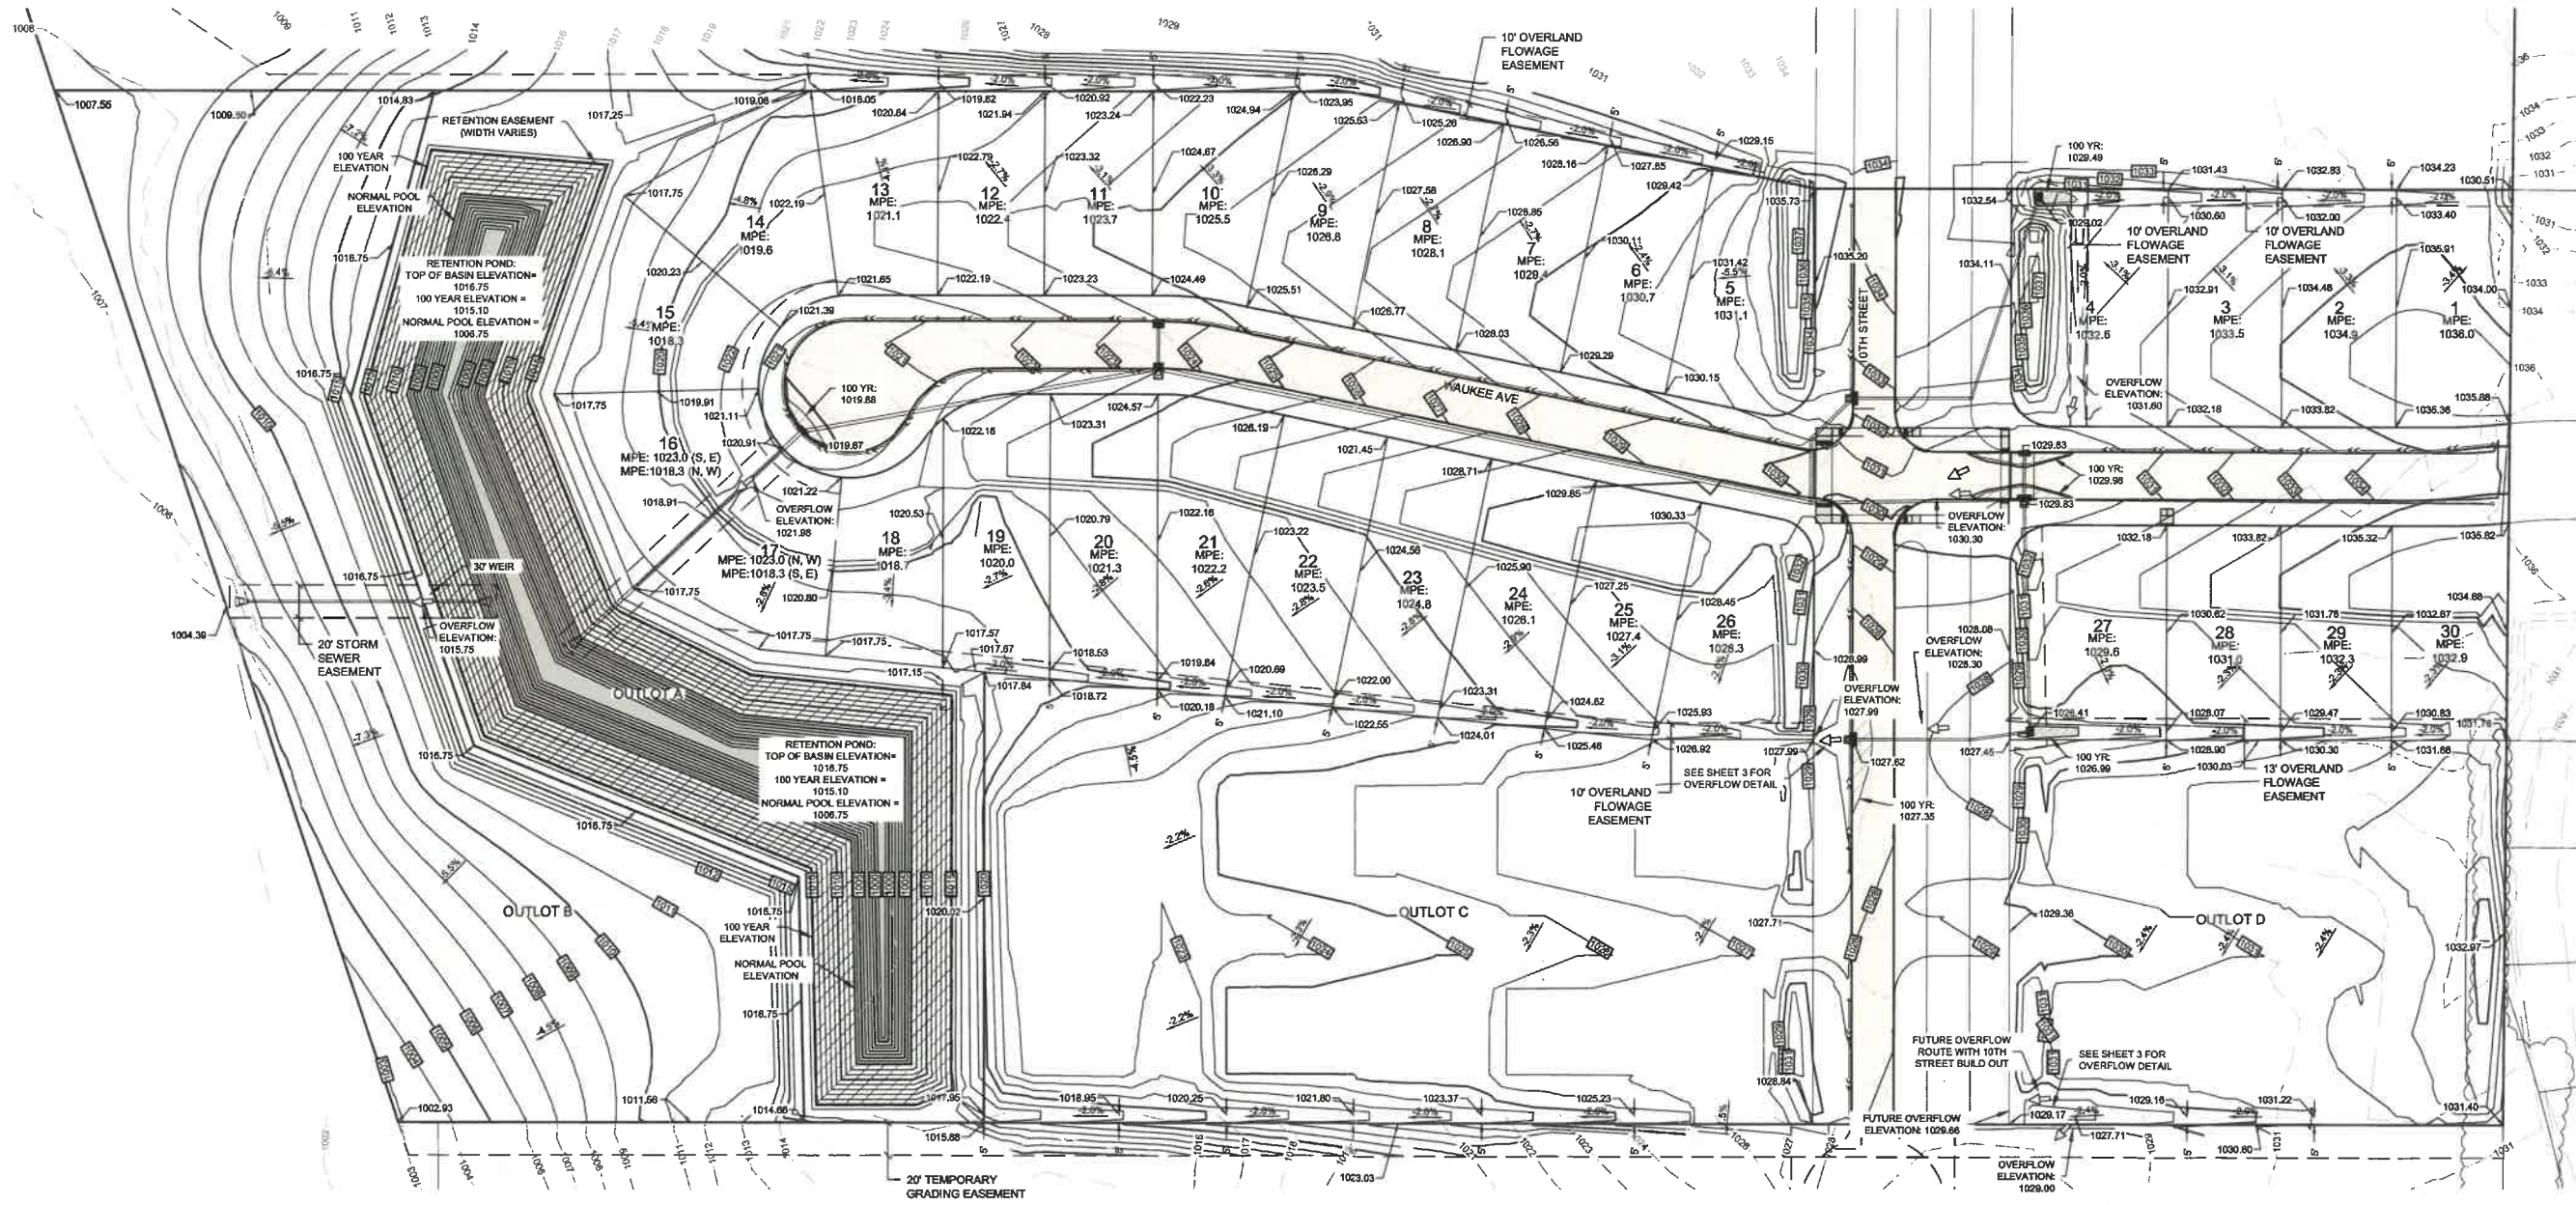


UTILITY NOTE:

UTILITIES LOCATIONS ARE TAKEN FROM PUBLIC RECORDS AND FIELD SURVEYS. THE SURVEYOR AND ENGINEER MAKE NO GUARANTEE THAT ALL UTILITIES IN THE AREA ARE SHOWN. THE EXACT LOCATIONS AND ELEVATIONS OF ALL UTILITIES SHALL BE DETERMINED BY THE CONTRACTOR. IT IS ALSO THE RESPONSIBILITY OF THE CONTRACTOR TO ESTABLISH IF ANY ADDITIONAL UTILITIES OTHER THAN THE ONES SHOWN ON THE PLANS ARE PRESENT IN THE FIELD.


GRADING NOTE:

HOMEOWNER WILL BE RESPONSIBLE FOR ENSURING SIDE WARD SWALE ALONG THE BERM ON THE EAST SIDE OF 10TH ST IS GRADED TO A MINIMUM OF 2% AT TIME OF CONSTRUCTION.

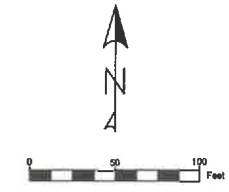

- LEGEND:**
- E W- EXISTING WATER
 - E ST- EXISTING STORM
 - E SS- EXISTING SANITARY
 - P W- PROPOSED WATER
 - P ST- PROPOSED STORM
 - P SS- PROPOSED SANITARY
 - ⊕- FIRE HYDRANT
 - ⊗- WATER MAIN VALVE
 - ⊠- STORM INTAKE
 - ⊡- STORM FLARED END
 - ⊙- STORM MANHOLE
 - ⊙- SANITARY MANHOLE
 - ⊙- STREET LIGHT

EMERGENCY OVERFLOW ROUTE

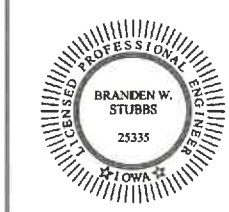

I HEREBY CERTIFY THAT THIS ENGINEERING DOCUMENT WAS PREPARED BY ME OR UNDER MY DIRECT PERSONAL SUPERVISION AND THAT I AM A DULY LICENSED PROFESSIONAL ENGINEER UNDER THE LAWS OF THE STATE OF IOWA.

Branden W. Stubbs
 BRANDEN W. STUBBS, P.E.
 LICENSE NUMBER: 25335
 MY LICENSE RENEWAL DATE IS DECEMBER 31, 2022
 PAGES OR SHEETS COVERED BY THIS SEAL: 1

DATE: 09/08/21
 DRAWN BY: YI
 ENGINEER: BWS
 PROJECT NUMBER: 20-340
 PAGE NUMBER: 1

AUTUMN VALLEY PLAT 1
 WAUKEE, IA

STUBBS ENGINEERING
 431 NE 72ND ST. PLEASANT HILL, IA 50327
 (515) 979-8498



ELEVATION PLAN