



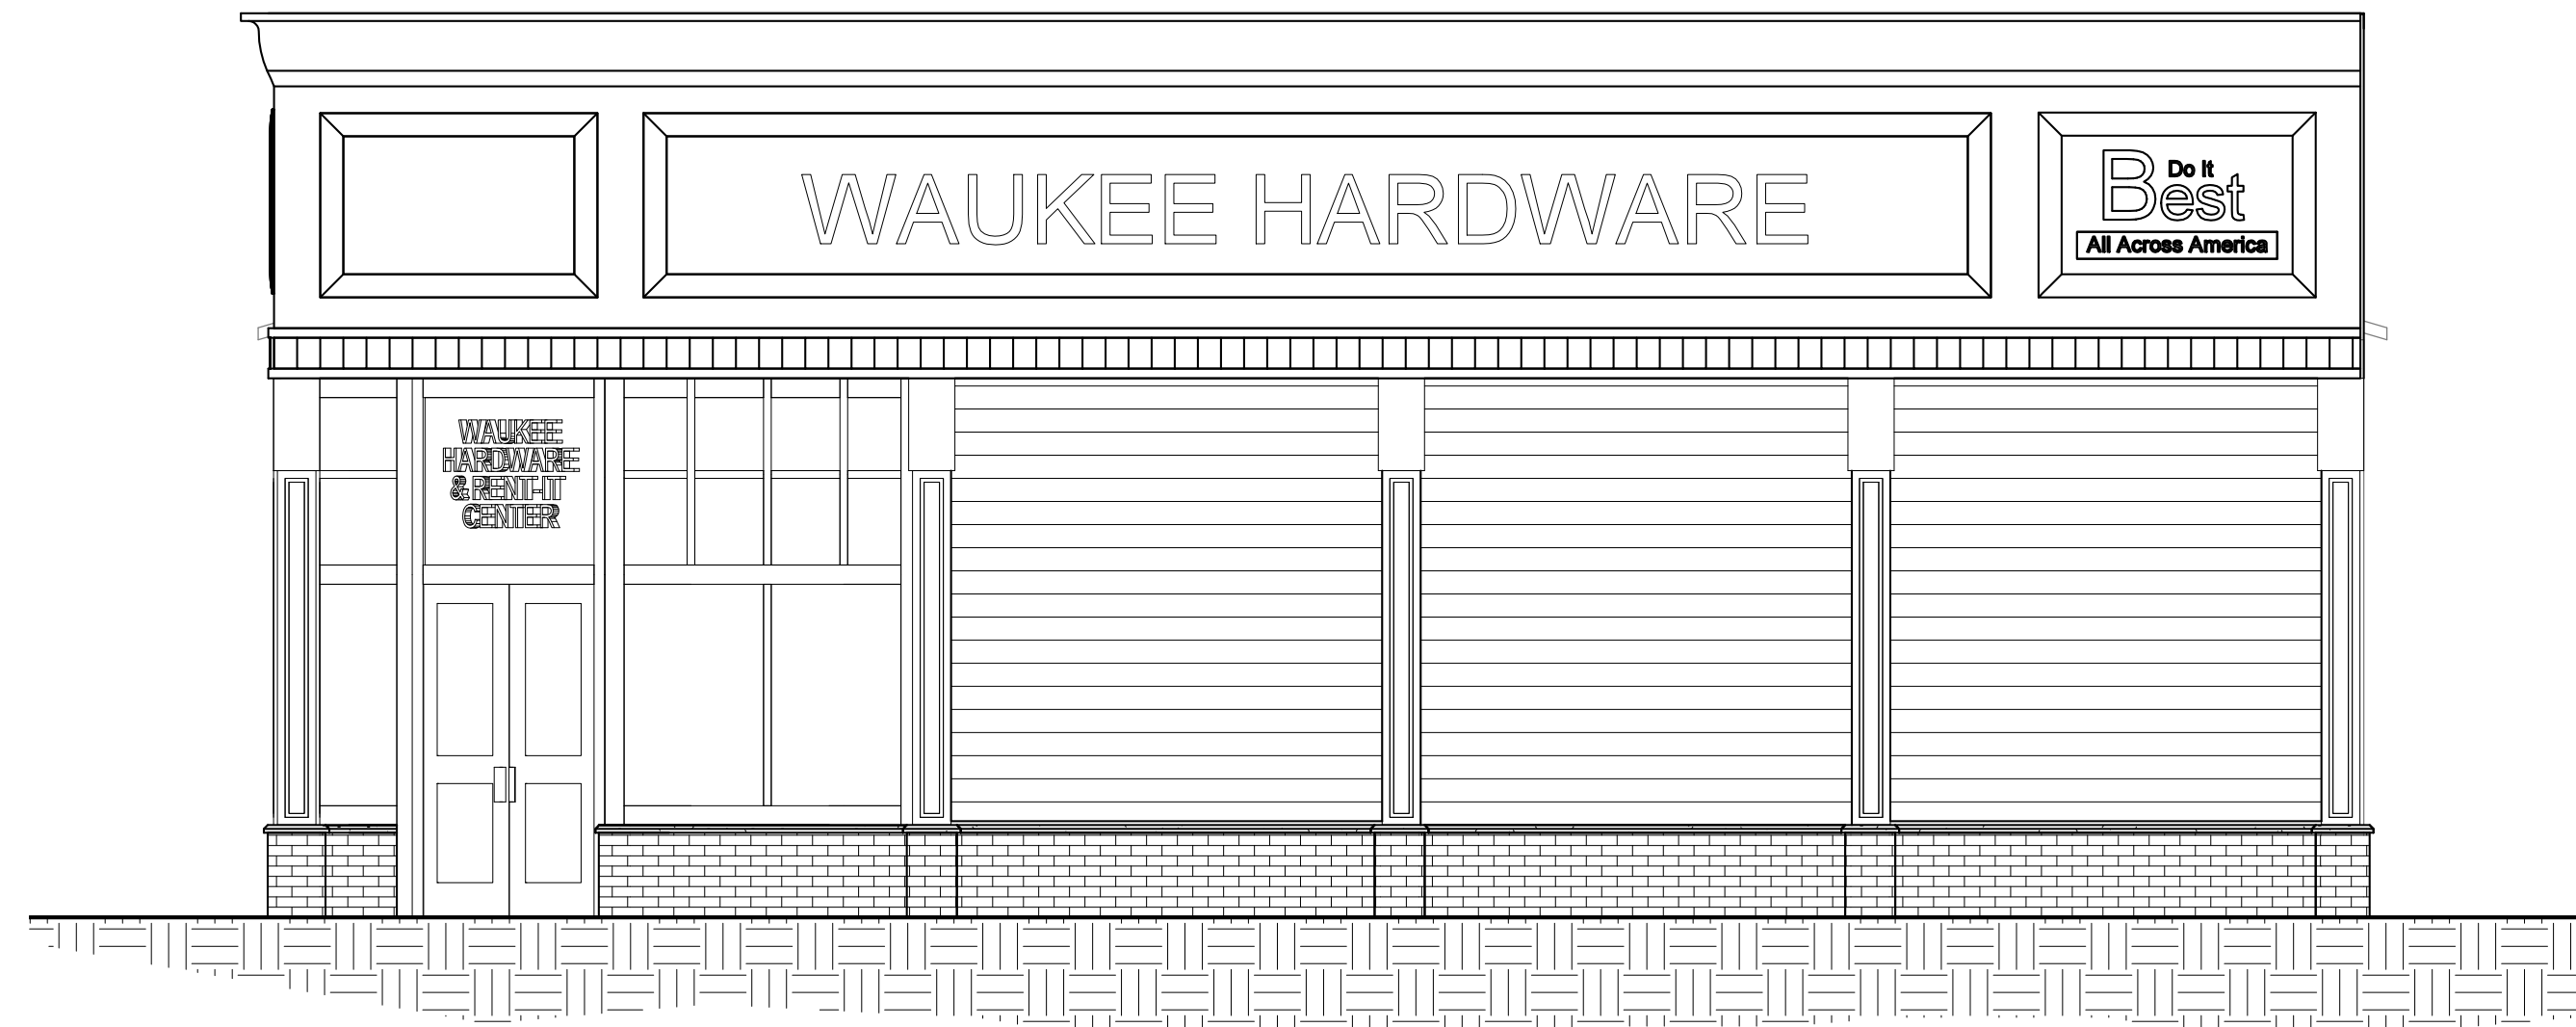


① WEST ELEVATION - NEW  
1/4" = 1'-0"

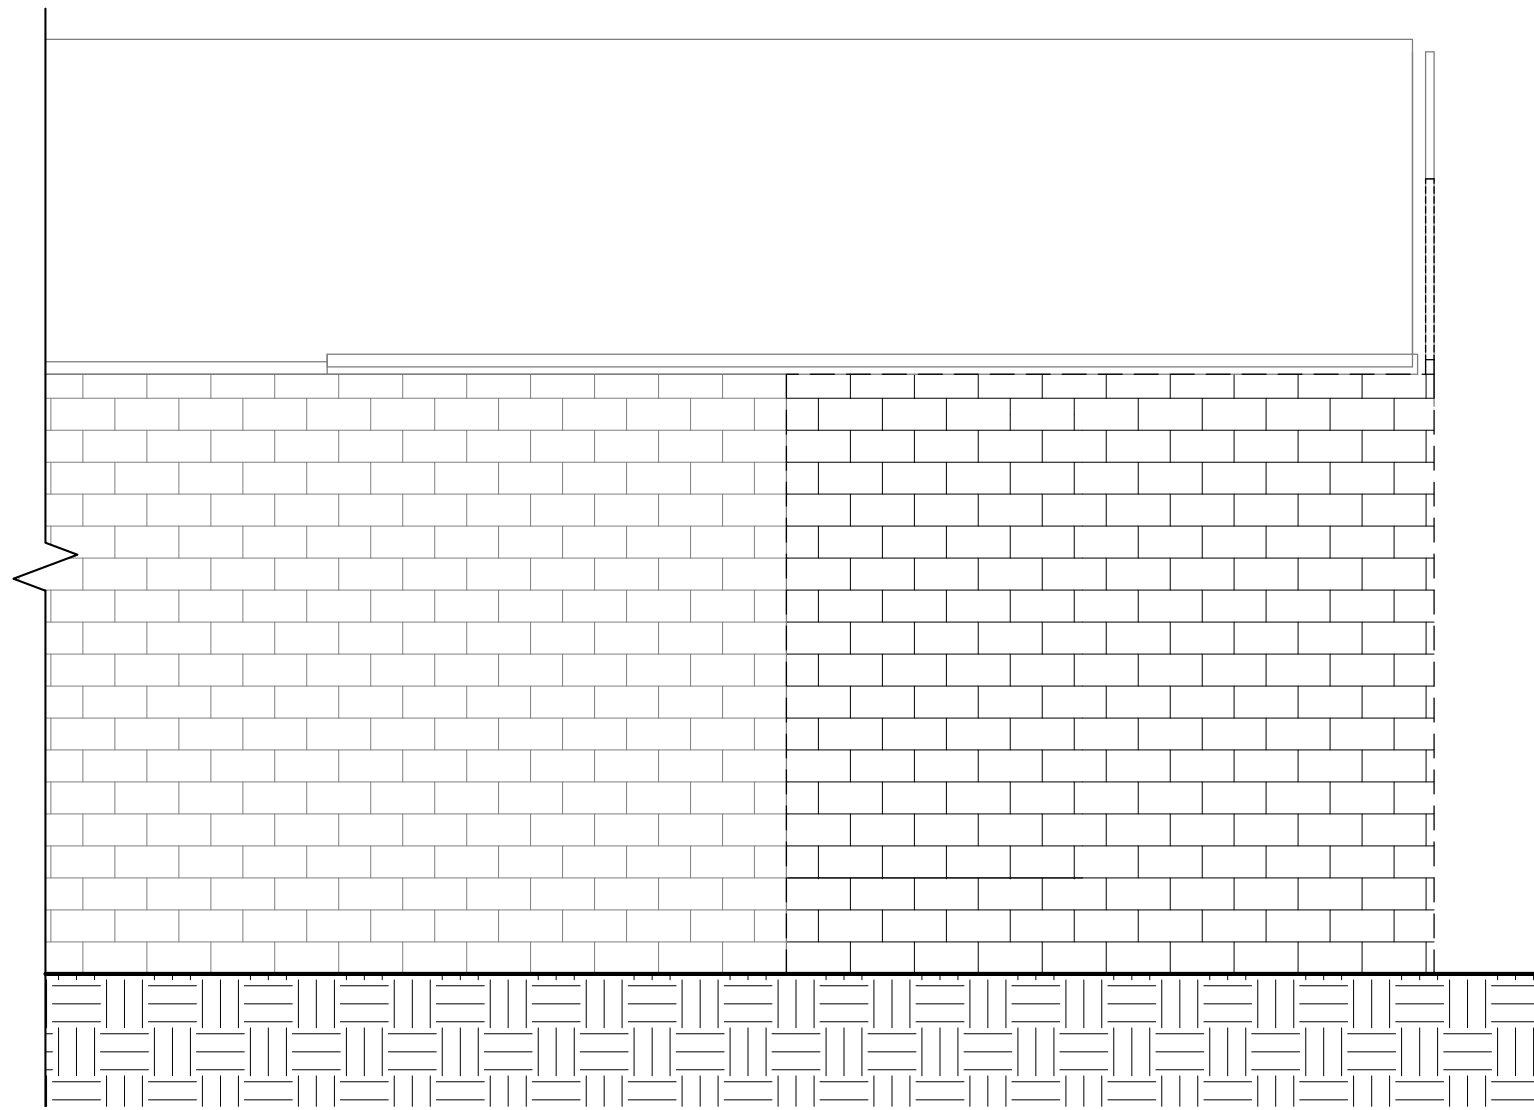


② SOUTH ELEVATION - NEW  
1/4" = 1'-0"




③ WEST ELEVATION - DEMO  
1/4" = 1'-0"

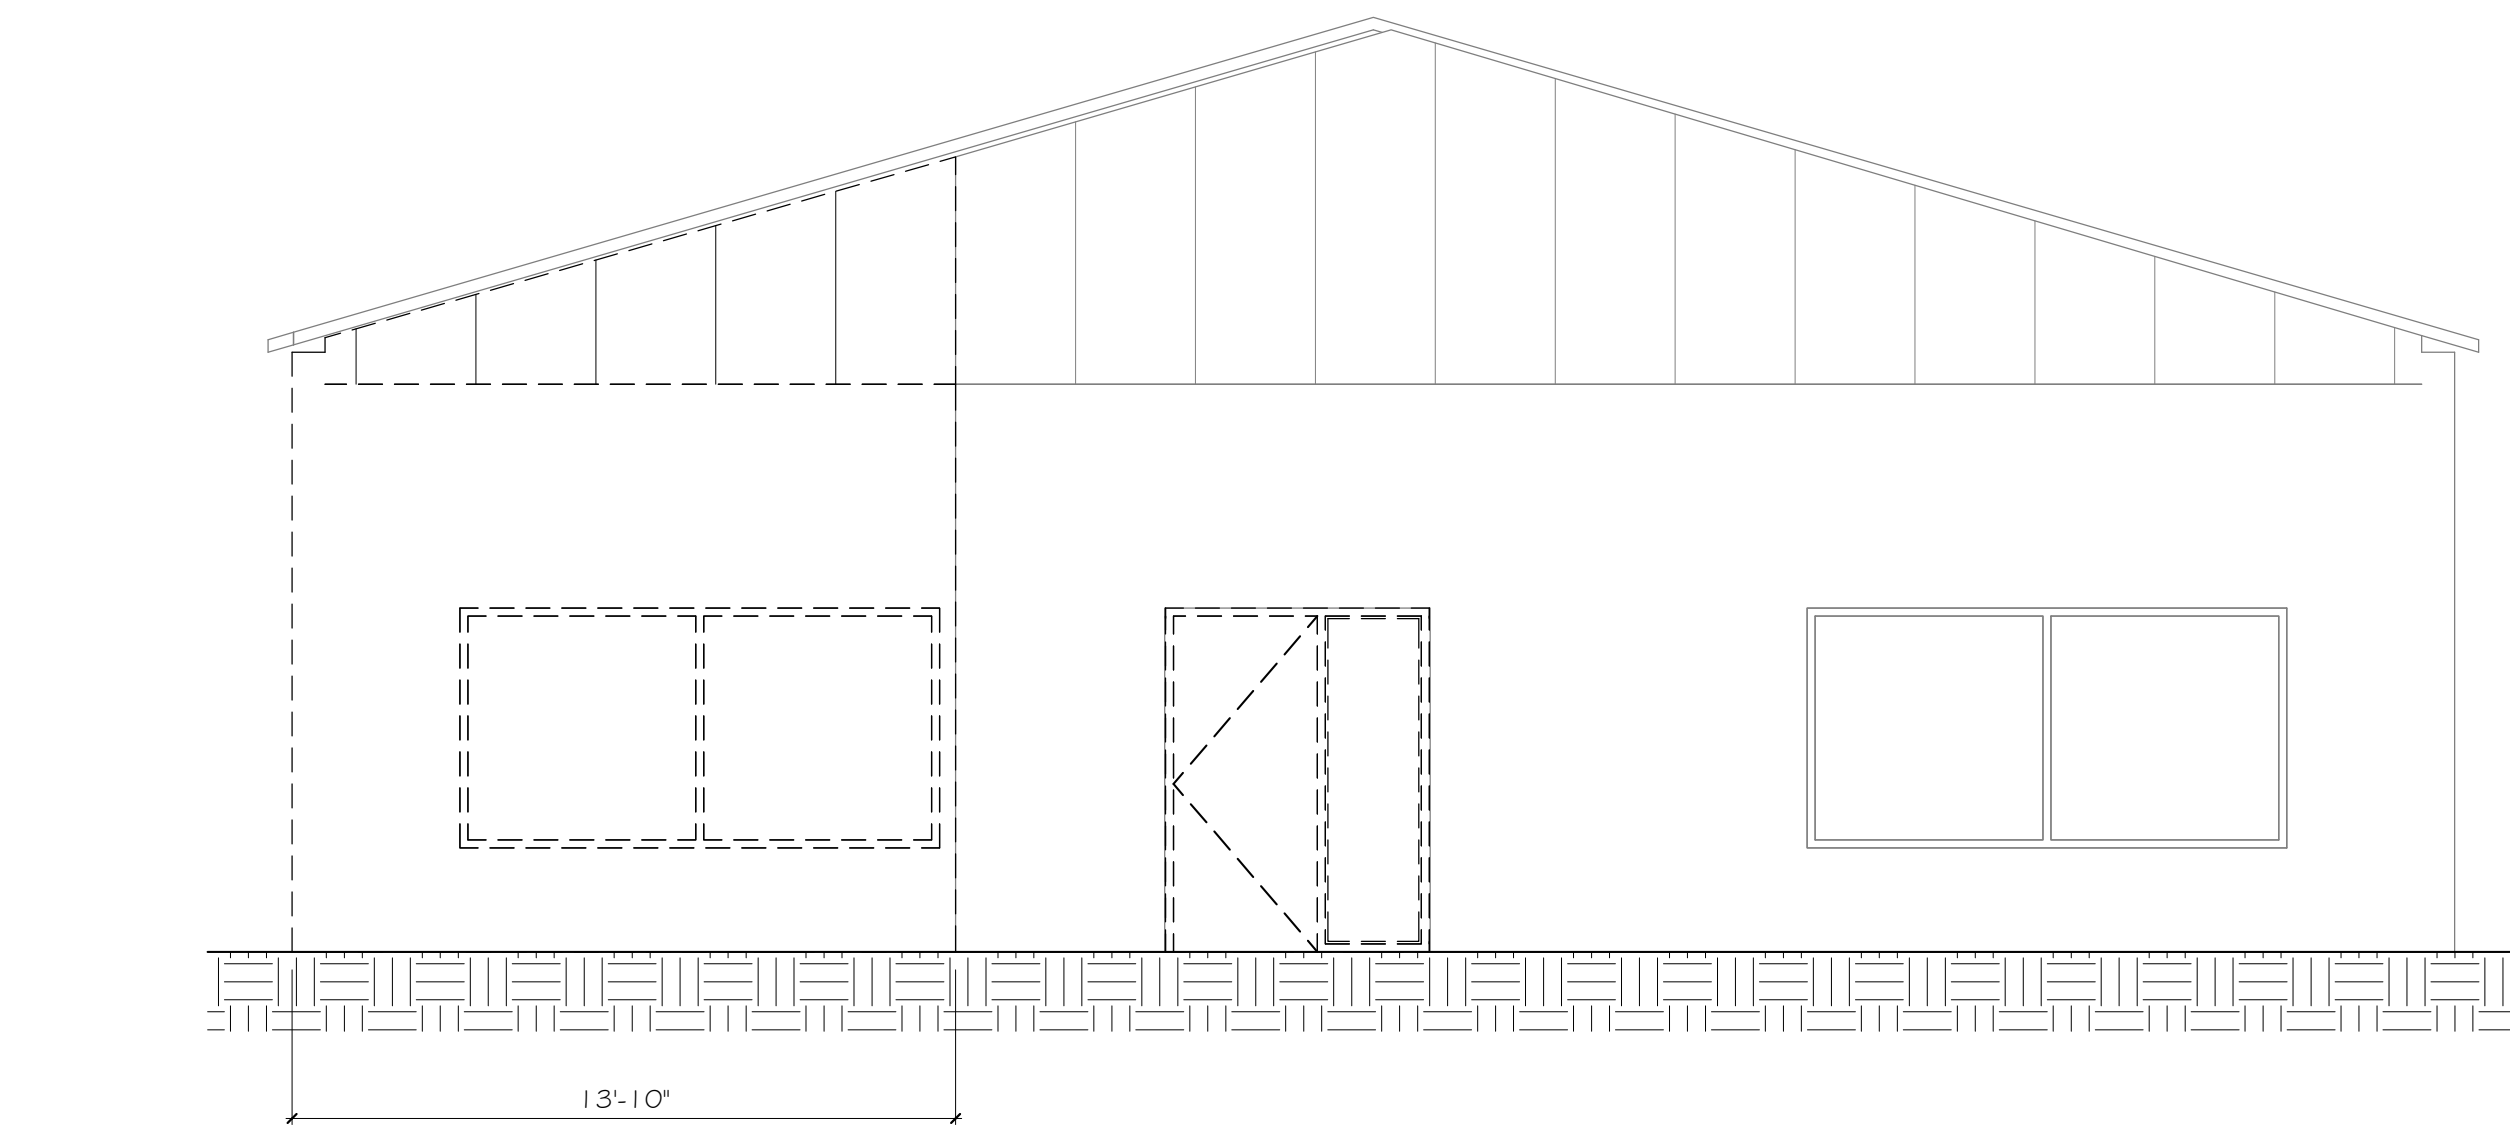

④ SOUTH ELEVATION - DEMO  
1/4" = 1'-0"

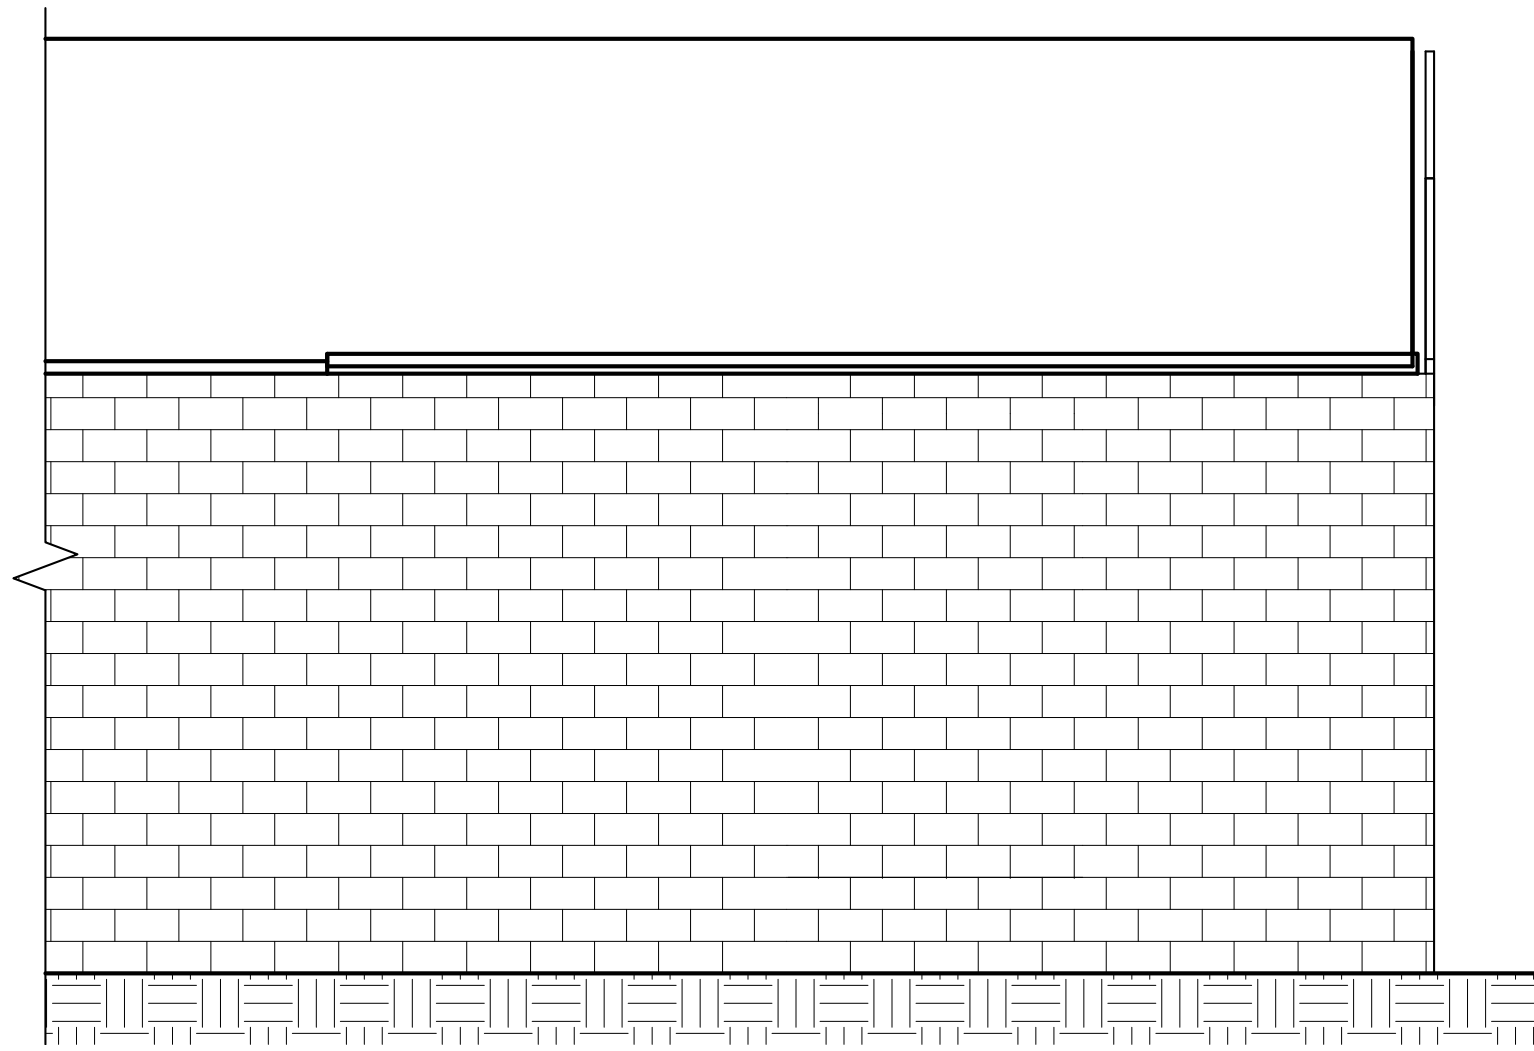

⑤ WEST ELEVATION - EXISTING  
1/4" = 1'-0"

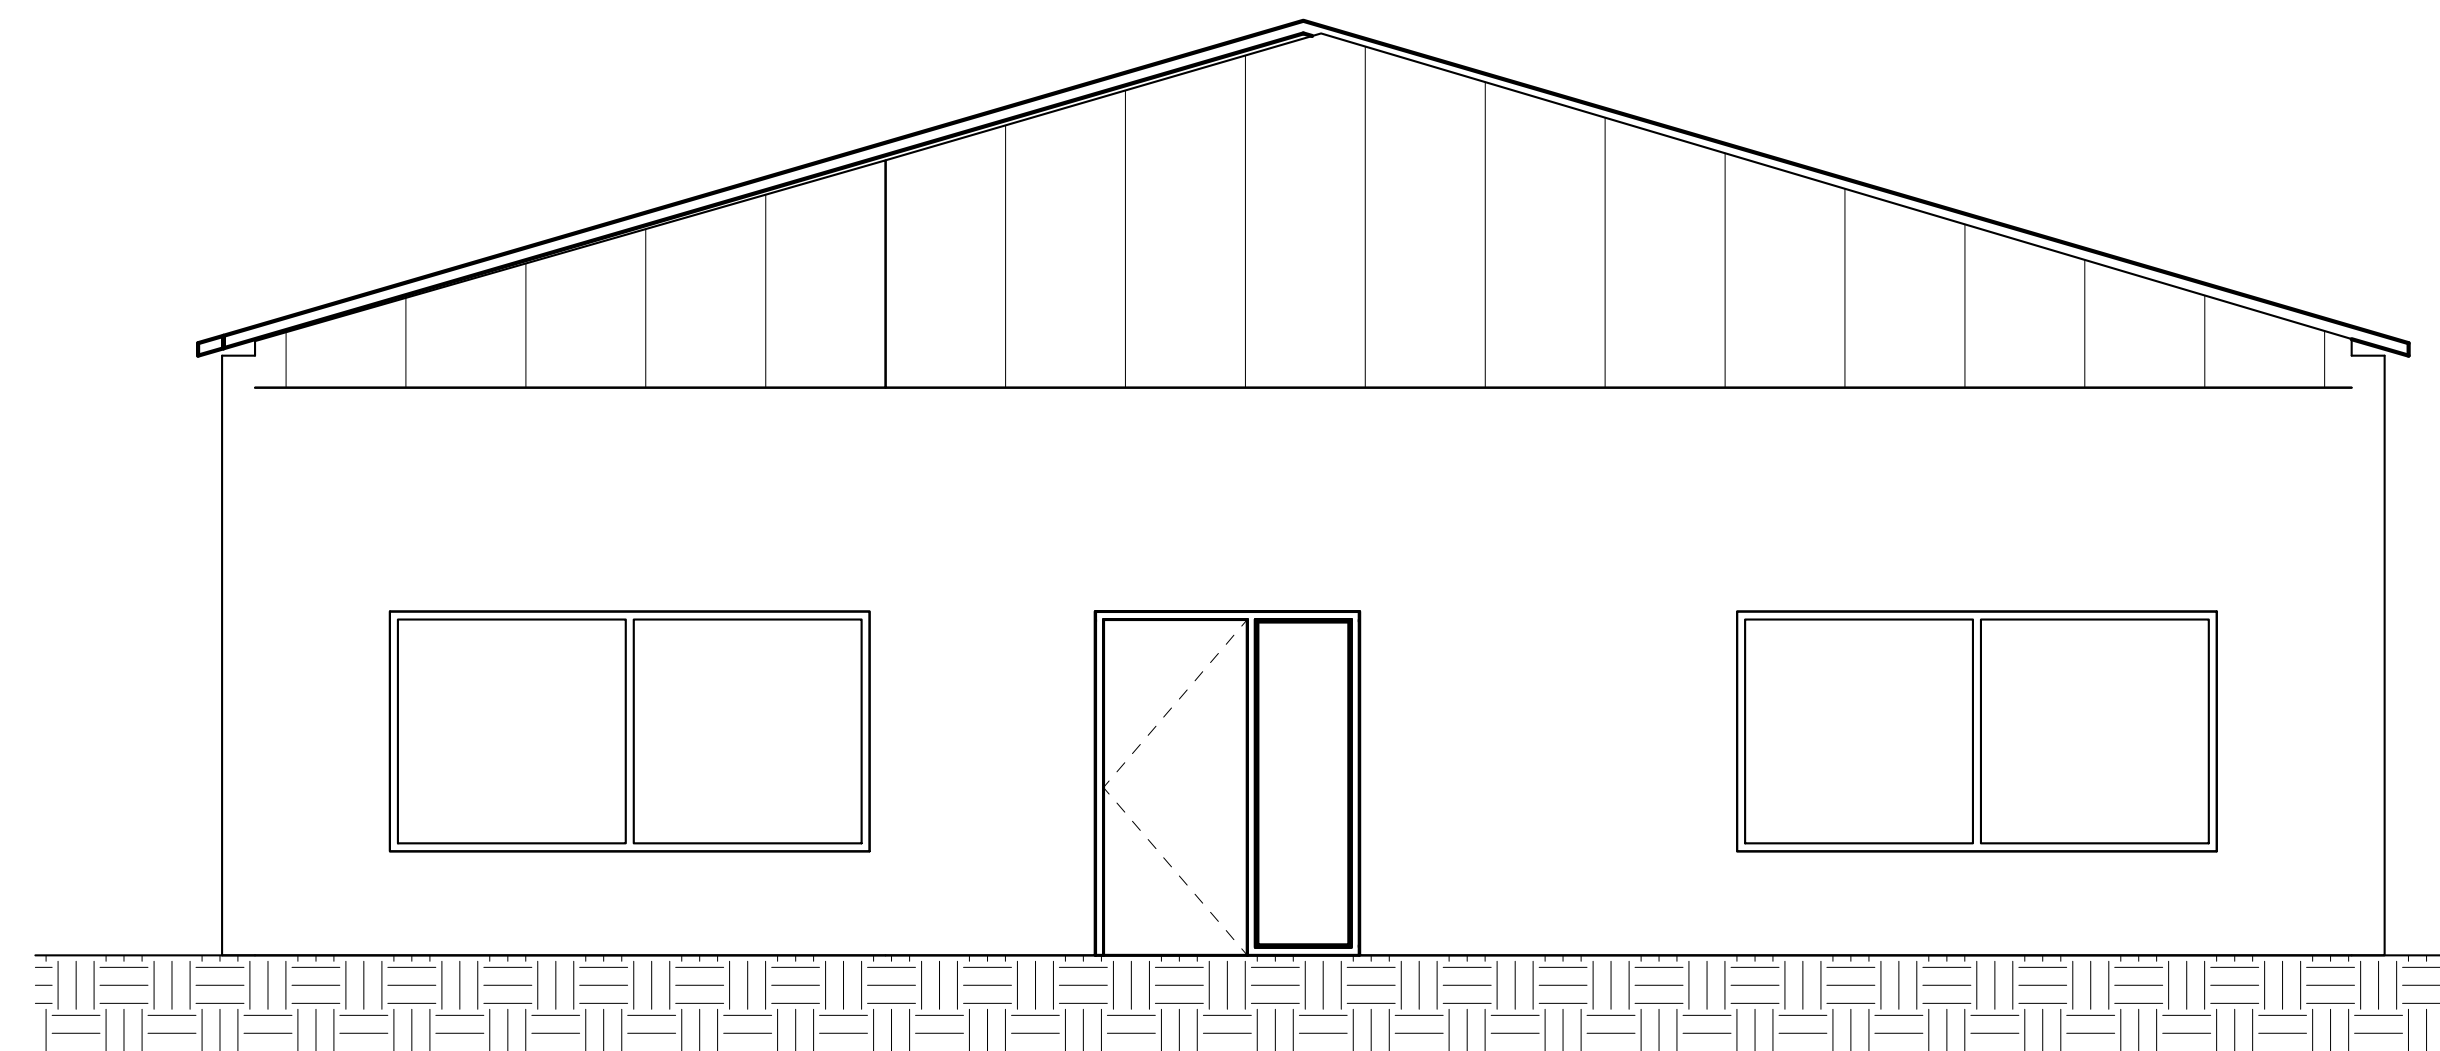

⑥ SOUTH ELEVATION - EXISTING  
1/4" = 1'-0"

**WAUKEE HARDWARE**

380 6TH ST., WAUKEE, IA 50263

OWNER

TITLE  
ELEVATIONS

PROJECT NUMBER  
218006

DATE

REVISIONS



**A4.0**