


- COLOR LEGEND:**
1. ASH (METAL)
  2. TWILIGHT IRONSPOT (GREY BRICK)
  3. TRIM COLOR (ASH)
  4. WHITE


NORTHSIDE OF PROPOSED BUILDING

SCALE:  $\frac{1}{16}'' = 1'-0''$

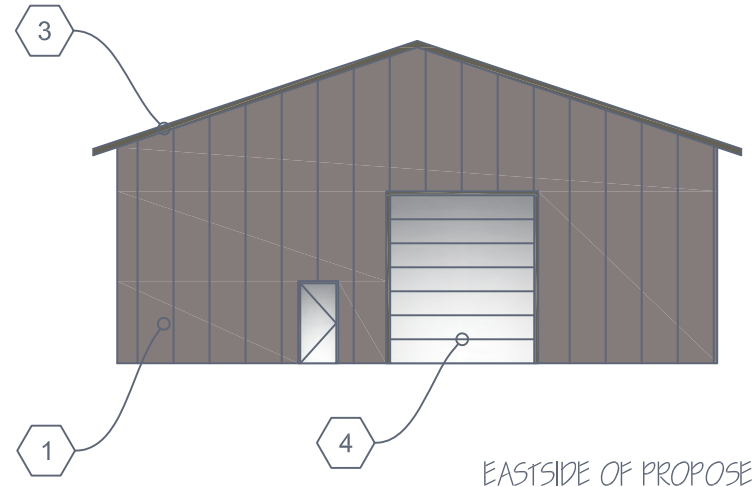


SOUTHSIDE OF PROPOSED BUILDING

SCALE:  $\frac{1}{16}'' = 1'-0''$

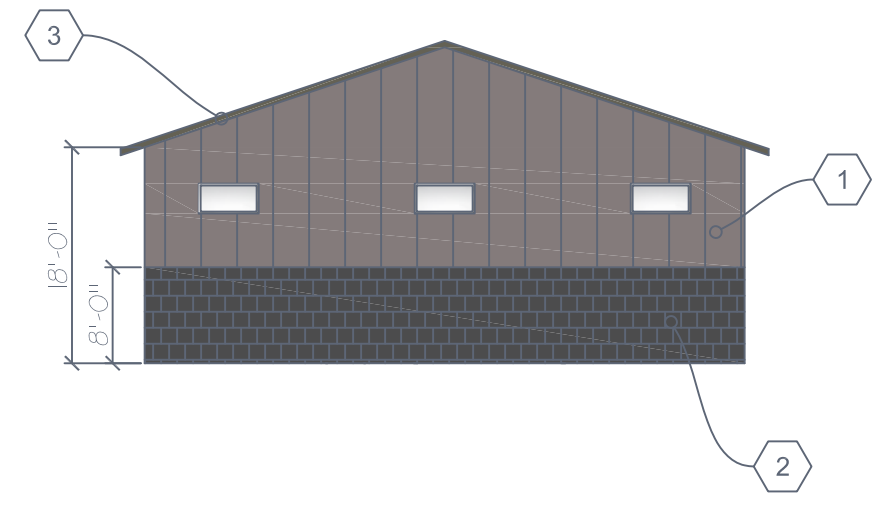


EASTSIDE OF PROPOSED BUILDING

SCALE:  $\frac{1}{16}'' = 1'-0''$

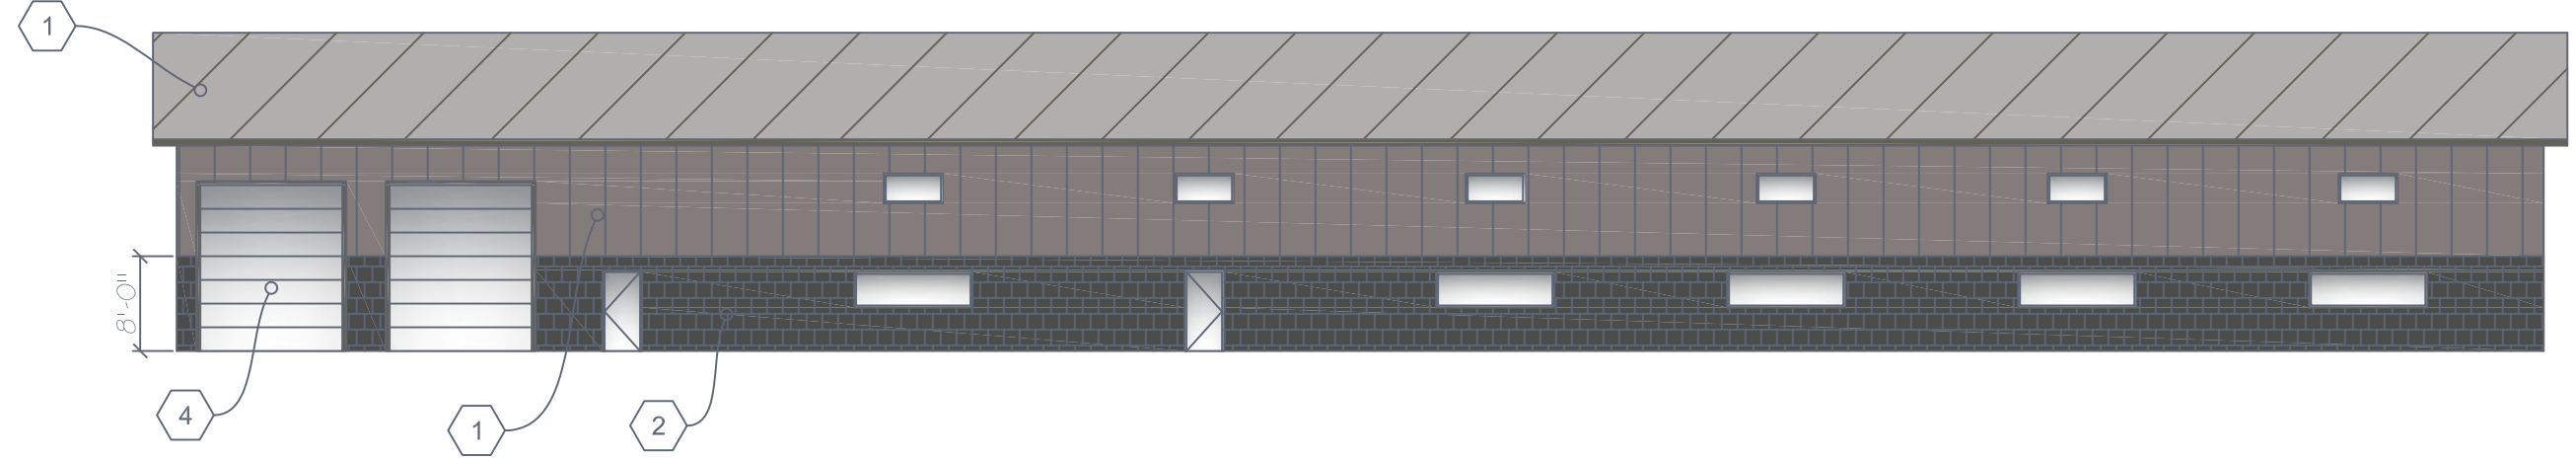


WESTSIDE OF PROPOSED BUILDING

SCALE:  $\frac{1}{16}'' = 1'-0''$

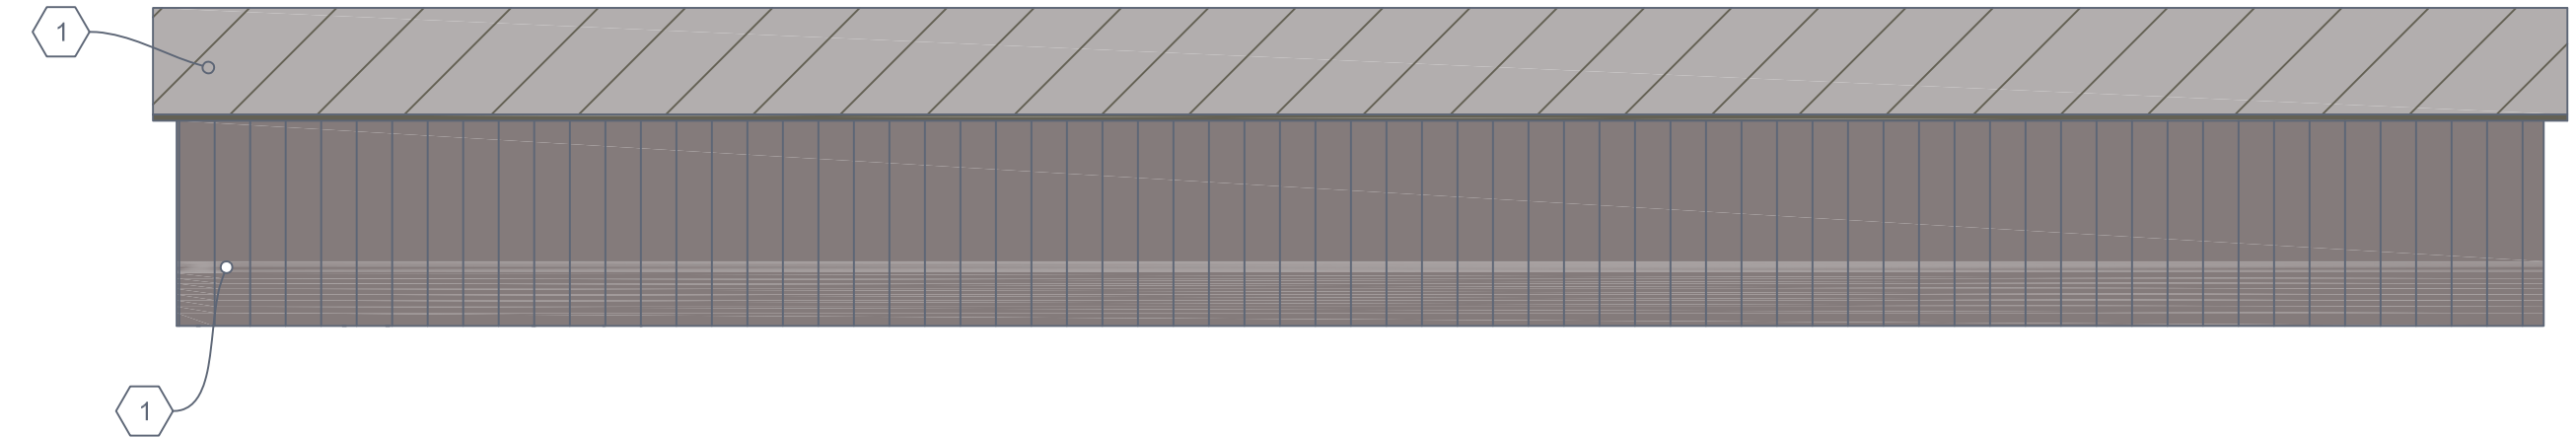

REV	DATE	REV BY	APP BY	DESCRIPTION

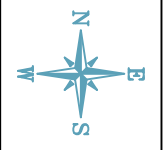

RMH SYSTEMS BUILDING ADDITION

WALKEE, IA

**CONFIDENTIAL**  
 "The information disclosed in this document, including all designs and related materials, is the property of RMH Systems, Inc. and is to be kept confidential. This document is not to be copied or shared with others without the express written consent of RMH Systems."  
 © 2016 RMH Systems

**RMH SYSTEMS**  
 1150 SF WESTBROOKE DR. WALKEE, IA 50863  
 515-887-7889

DRAWING #  
0920-3018-01M  
SHEET  
1  
SCALE  
1/16" = 1'-0"