





**Building Height 27'-5"**

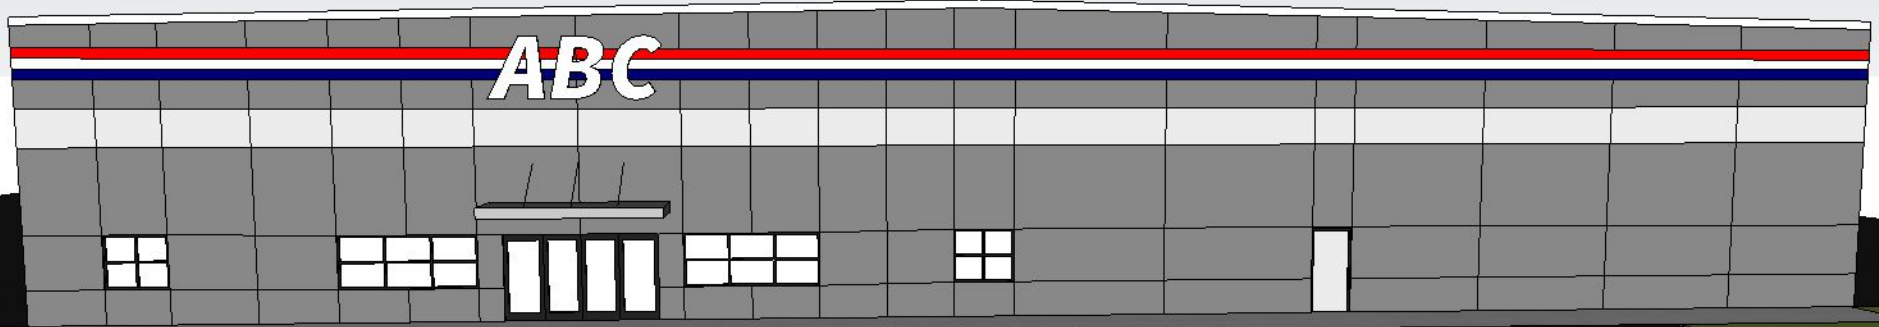


**East Elevation  
100% PreCast Concrete**

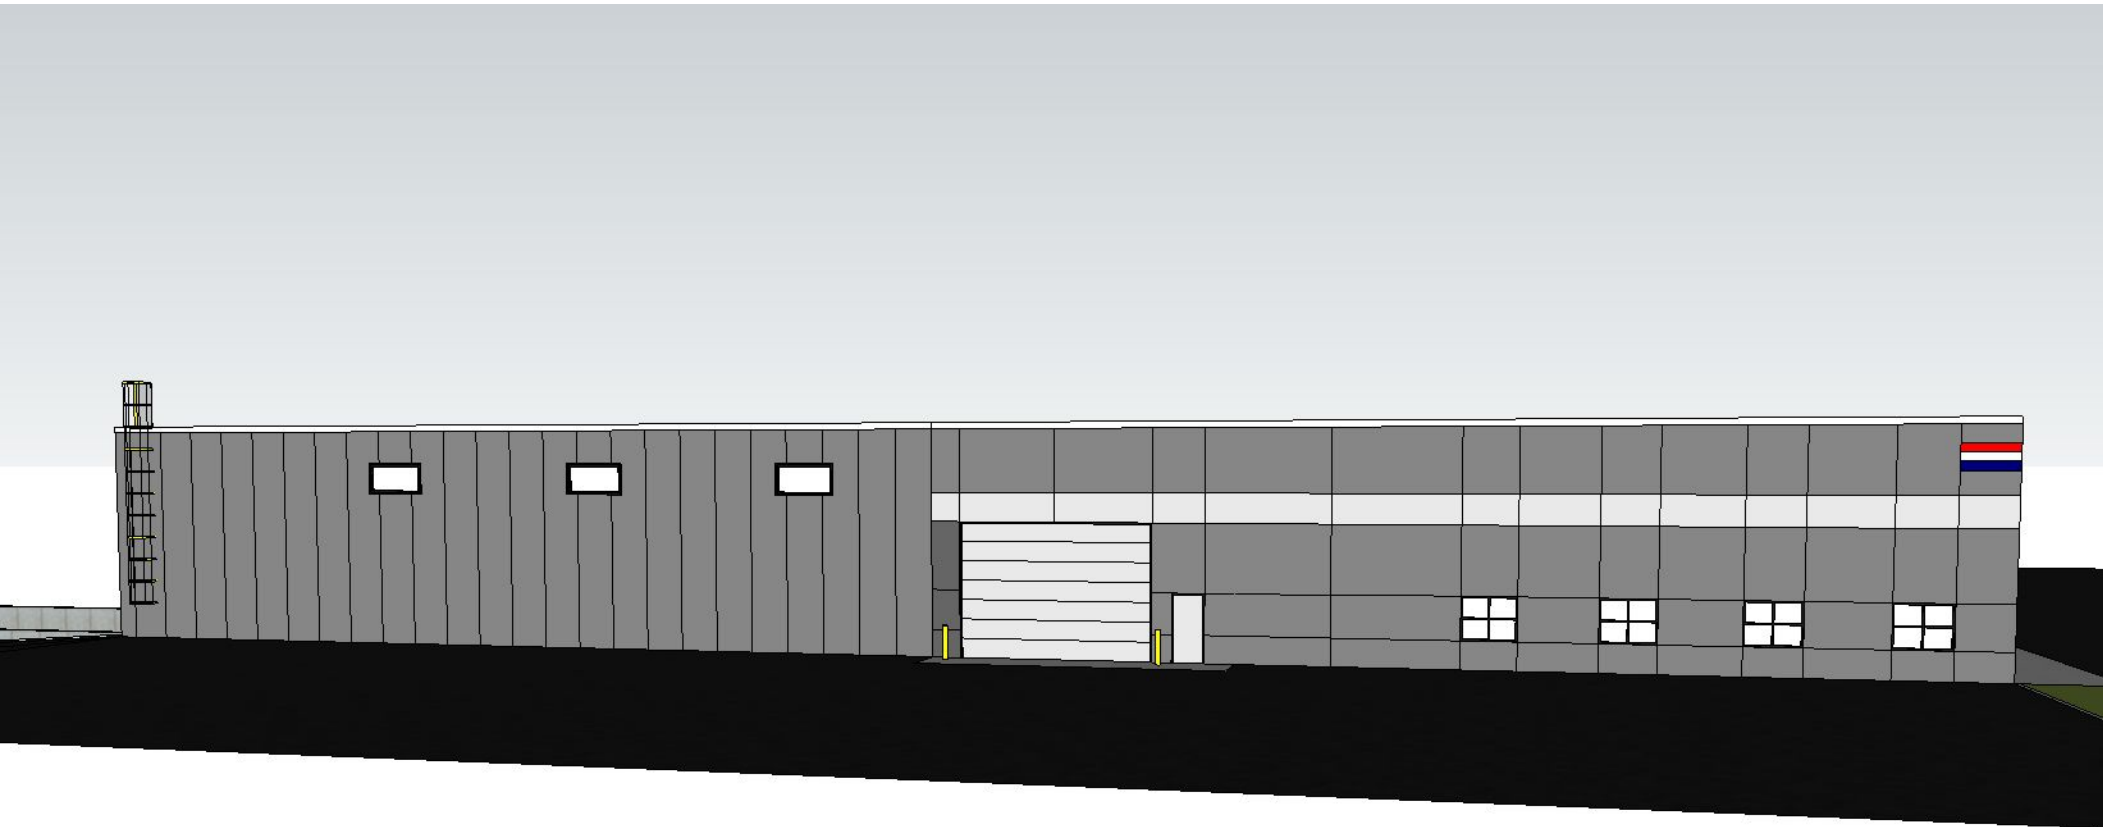

**South Elevation**  
**51% PreCast Concrete**  
**49% Composite Wall Panel**



**North Elevation**  
**51% PreCast Concrete**  
**49% Composite Wall Panel**

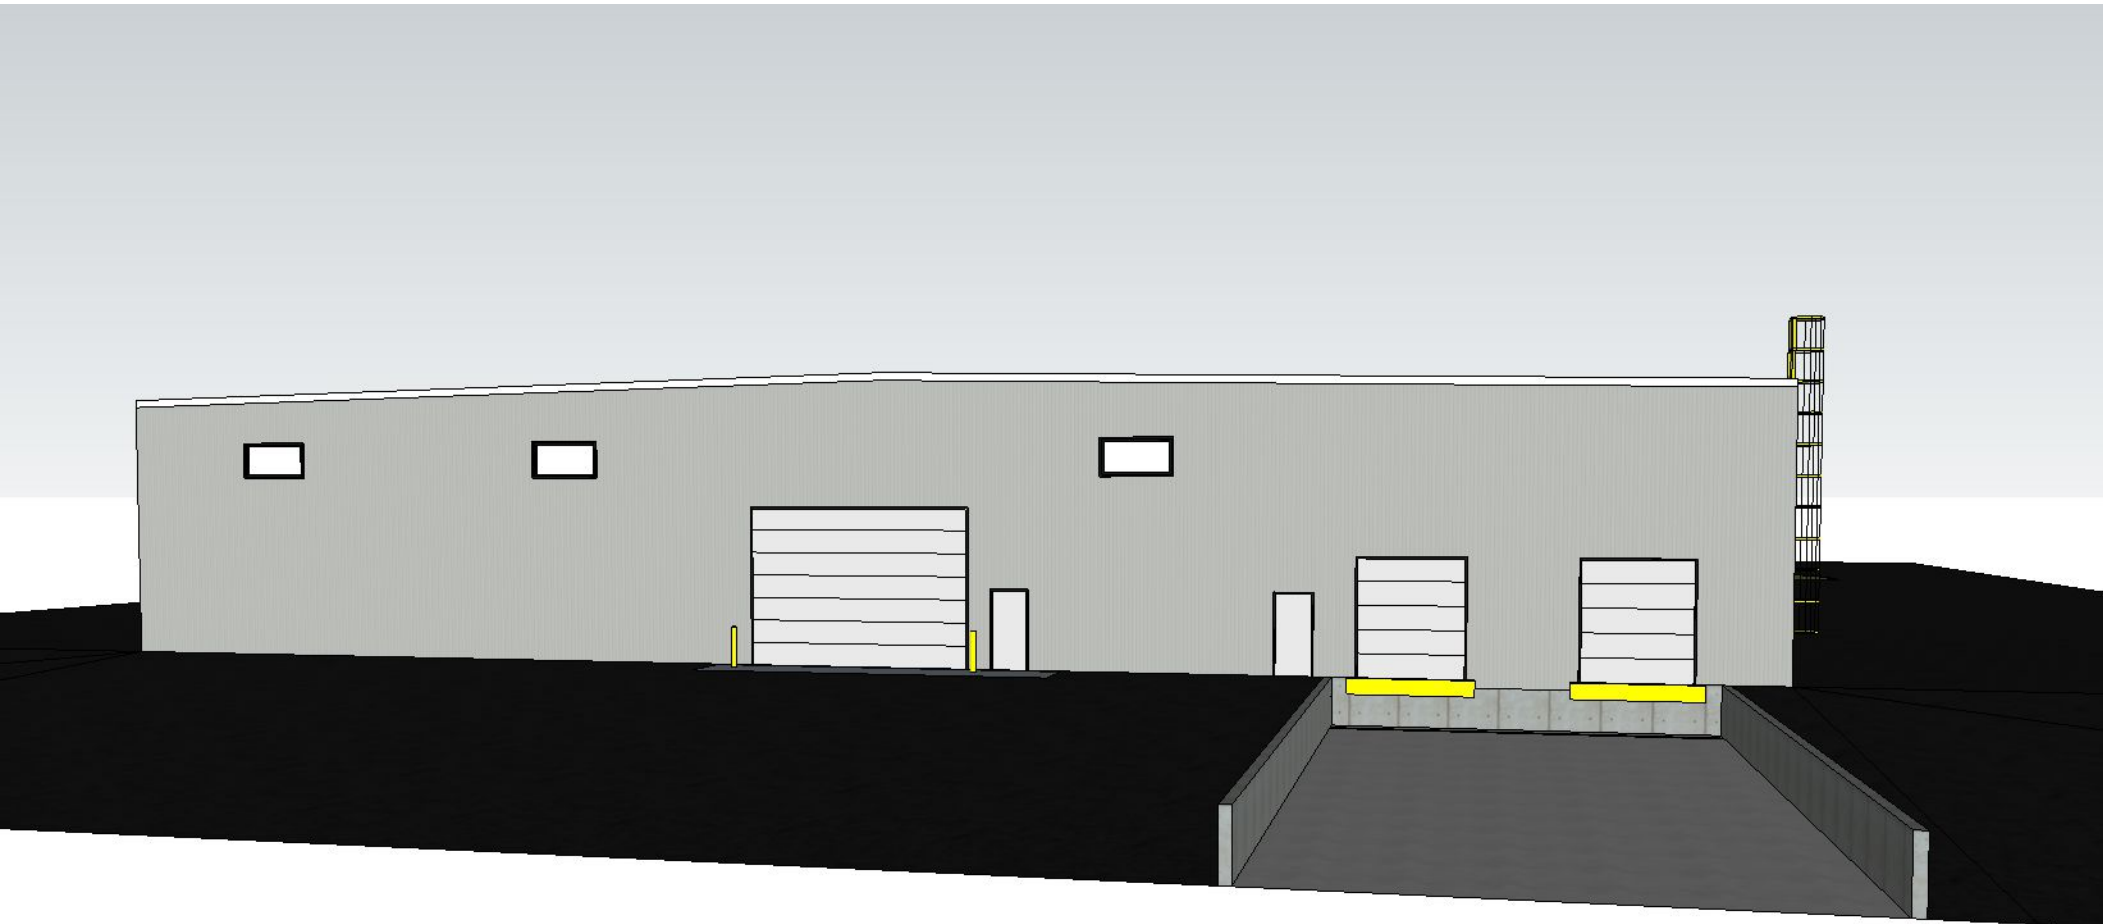

**West Elevation**  
**100% Steel Wall Panel**  
**Future Expansion this Elevation**