



3 SOUTH ELEVATION
DD-01
1/8" = 1'-0"

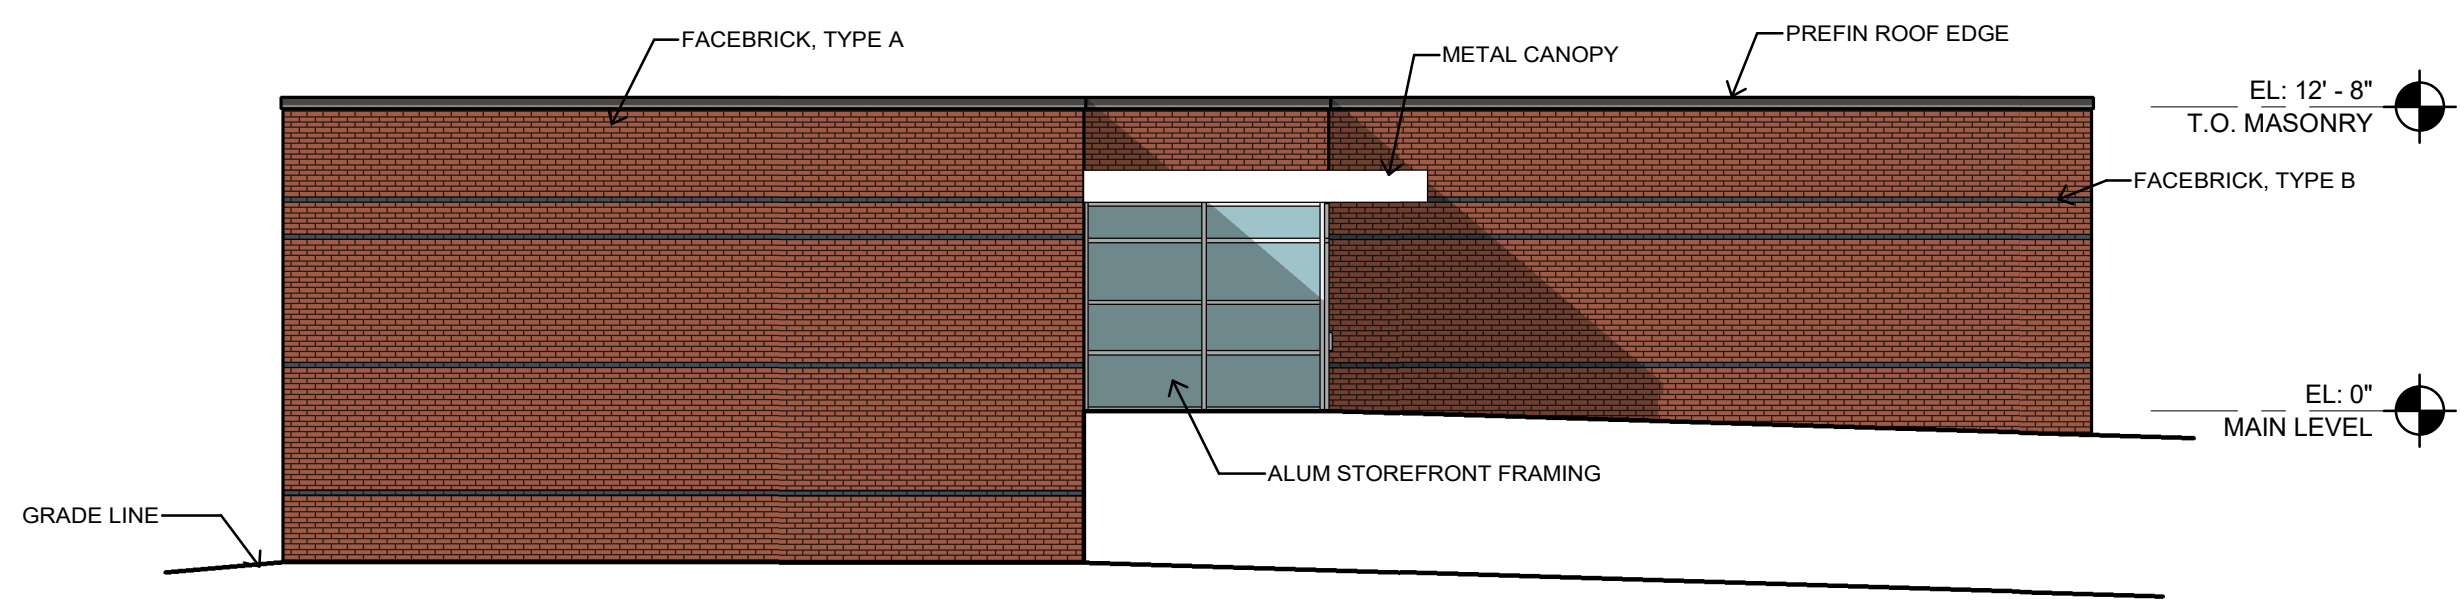

2 EAST ELEVATION
DD-01
1/8" = 1'-0"

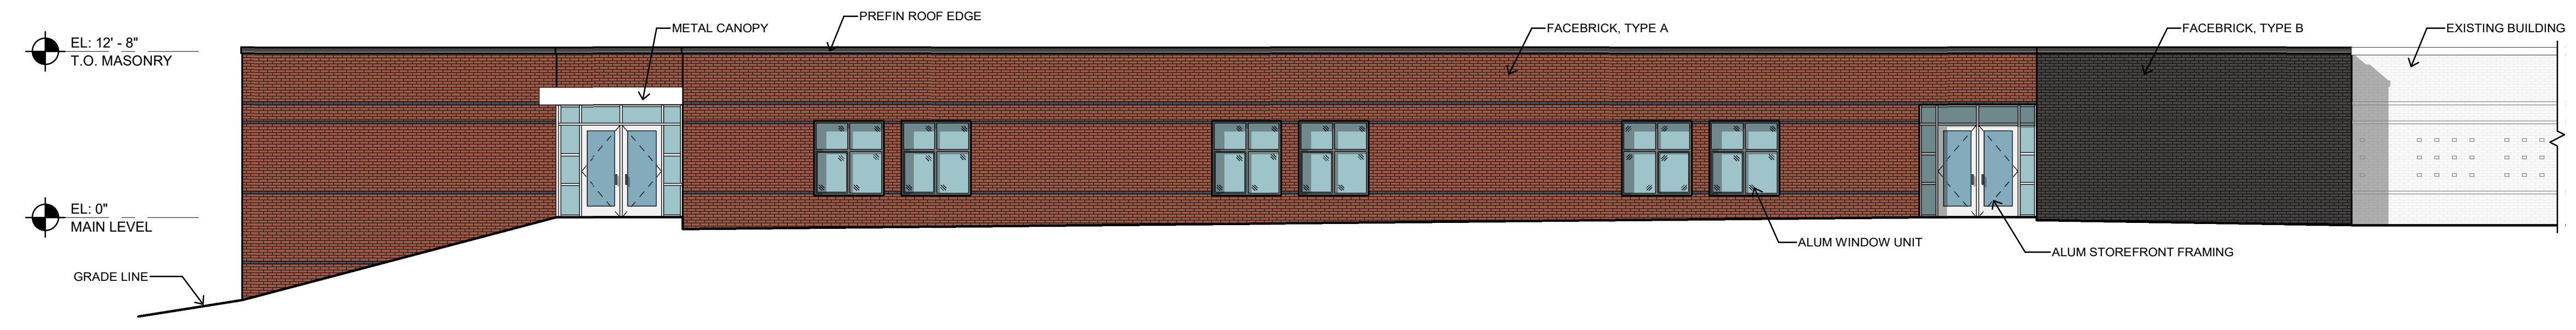

1 NORTH ELEVATION
DD-01
1/8" = 1'-0"

MATERIAL BREAKDOWN
FACEBRICK - 92%
GLAZING - 8%