


A.J. ANGARAN ADDITION-WAUKEE

The above plat of A.J. Angaran Addition  
 to the Town of Waukee, approved by the Town  
 Council on the 6th day of July 1959

July 6, 1959

*Bernard Olson*  
 Mayor  
*Rem... ..*  
 Town Clerk.

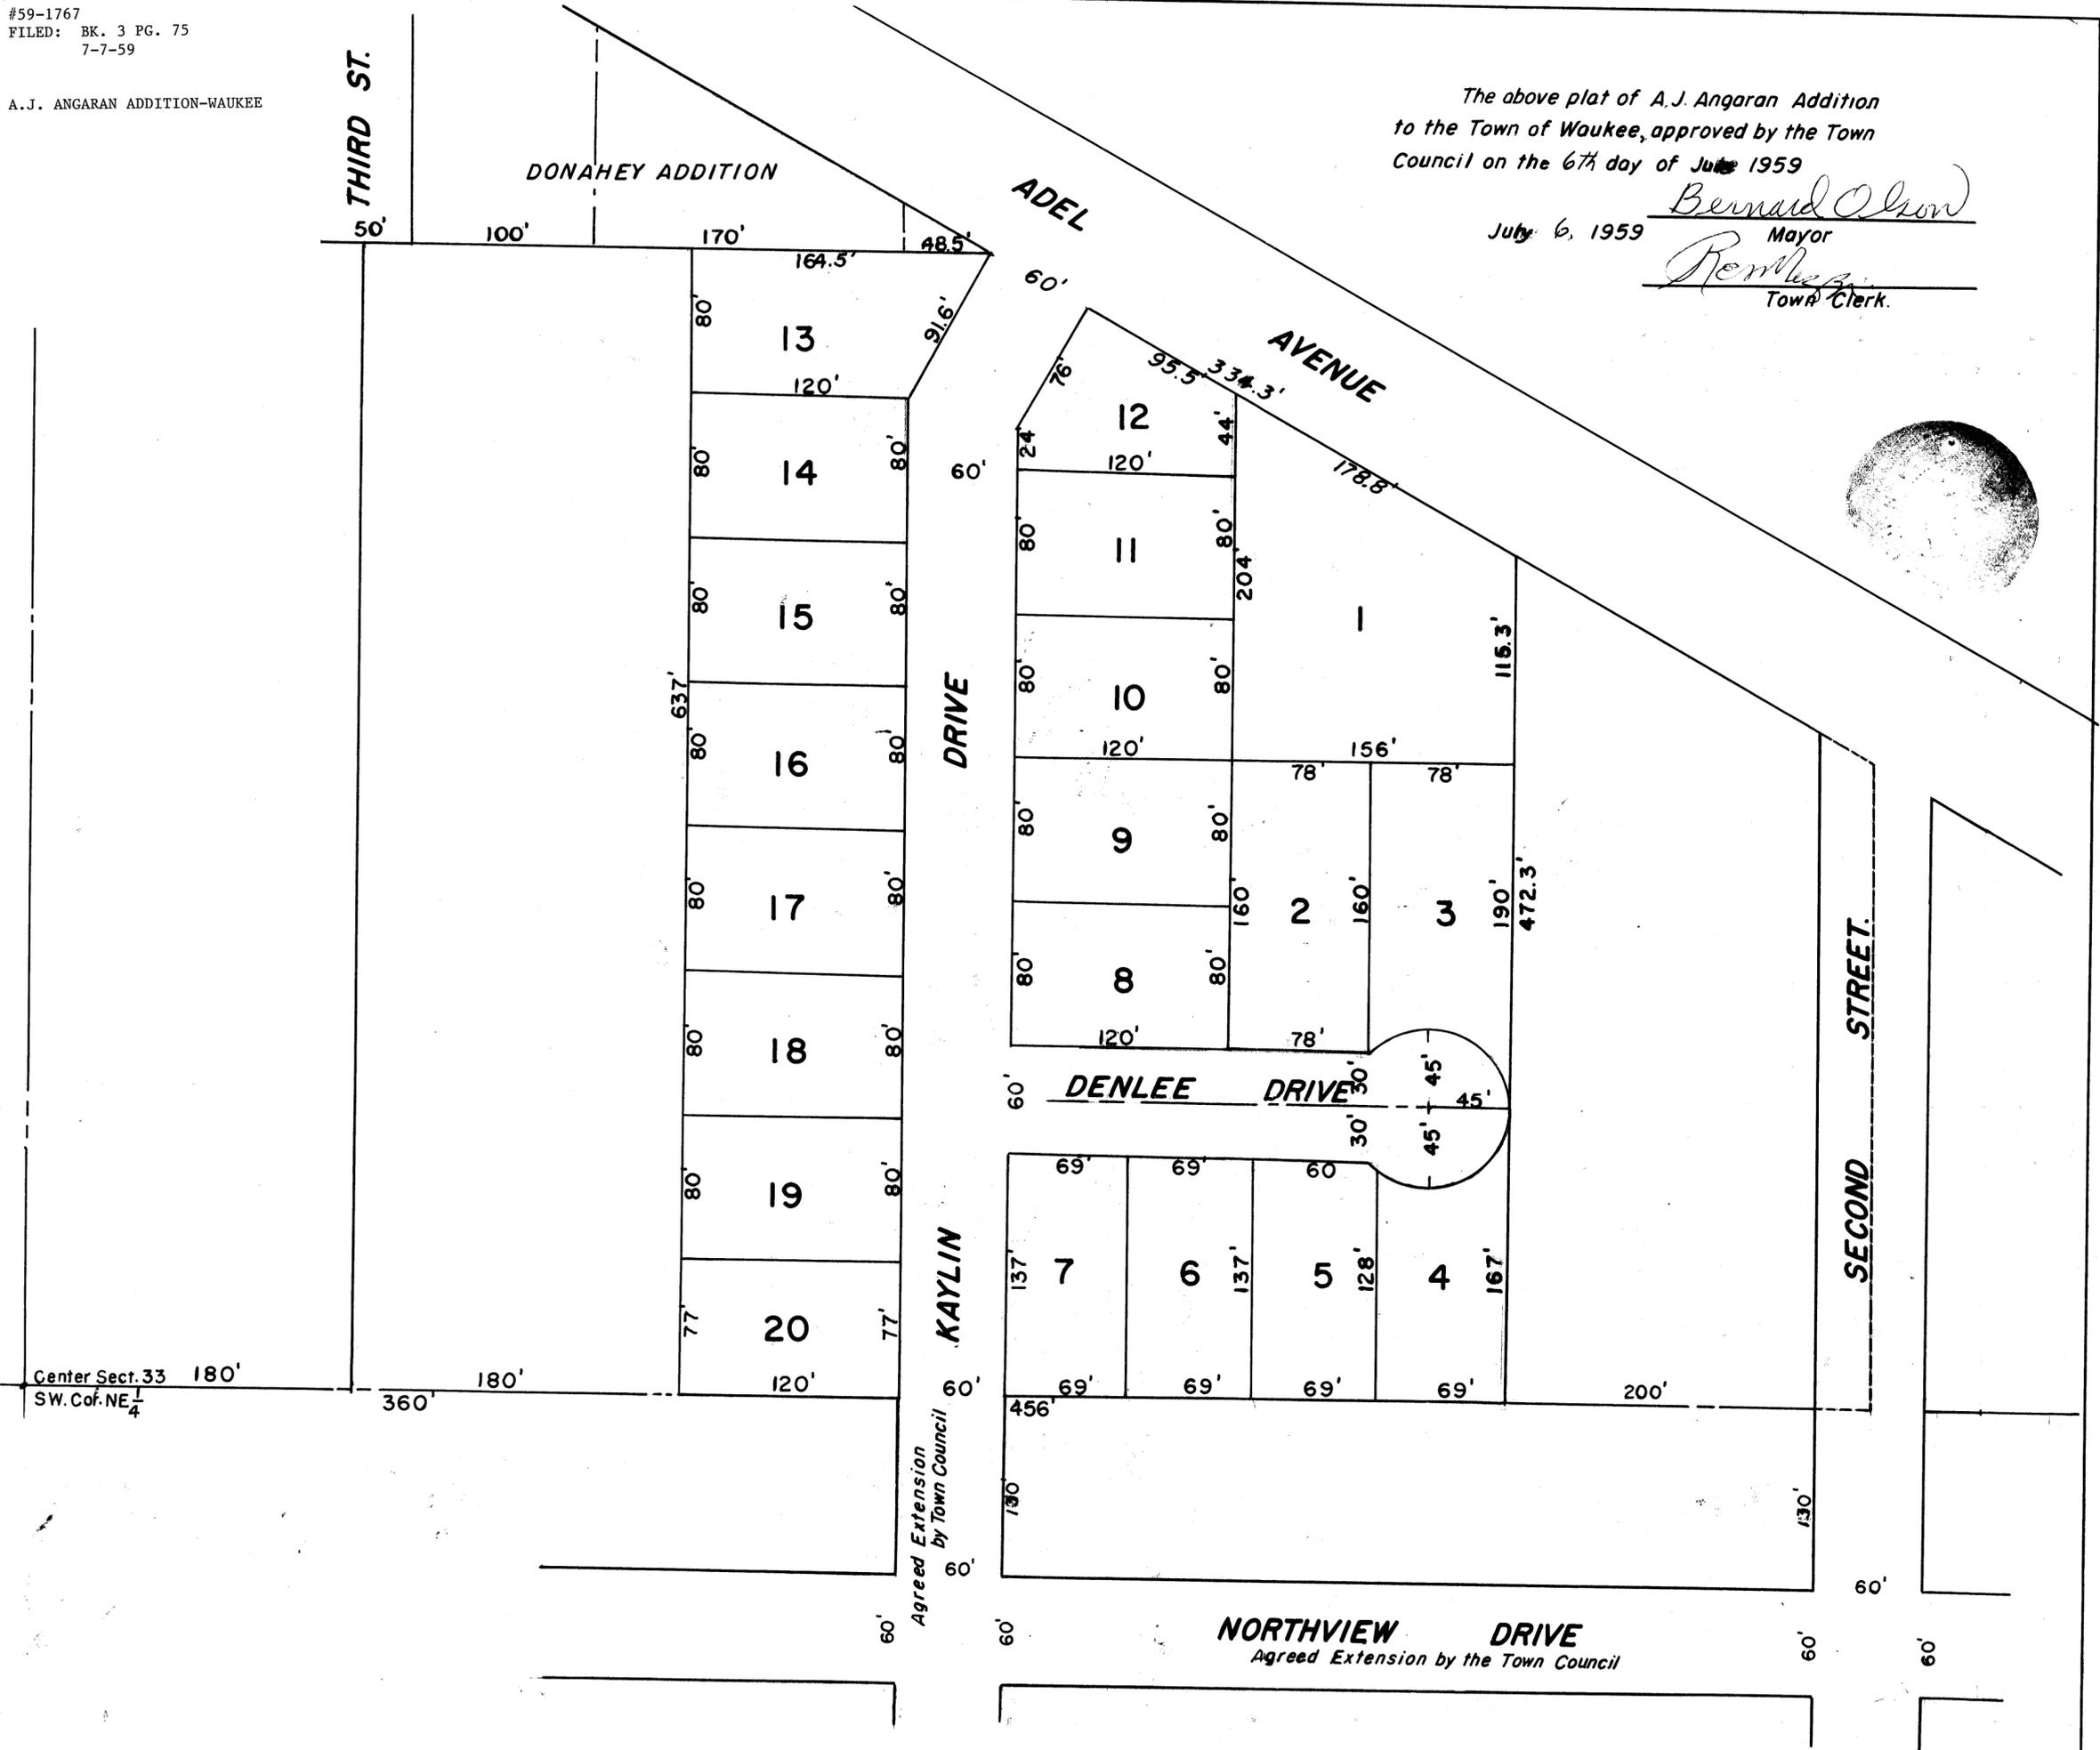

- CERTIFICATE -

I, R.C. Lutze a Registered Prof. Engineer and Land Surveyor  
 of Perry, Dallas County, Iowa, hereby certify that I, surveyed the  
 following described property: - Commencing at the SW. corner of the  
 NE  $\frac{1}{4}$  Section 33 Twp. 79 N. R. 26 W. of the 5th P.M. Dallas County, Iowa,  
 thence East 360 feet to the point of beginning, thence North 637 feet,  
 thence East 164.5 feet to the South line of Adel Avenue, thence South-  
 easterly along said line of Adel Avenue 334.3 feet, thence South 472.3  
 feet to the South line of said NE  $\frac{1}{4}$  Section 33, thence West 456 feet to the  
 point of beginning. And that I, divided the same into Lots and Streets as shown  
 on the above plat. All corners are marked with iron pins.

June 1959

Scale 1" = 60'

*R.C. Lutze*  
 P.E. & L.S.

**A.J. ANGARAN ADDITION**  
**WAUKEE IOWA.**  
**1959.**