


# Plat Book, No. 3, Dallas County, Iowa

Fee \$1.00

#2495 State of Iowa, Dallas County  
Filed for record 16 day of October,  
A. D., 1958 at 2 o'clock P. M.  
Marguerite Gowin, Recorder  
By Eleanor Myers, Deputy  
Tr 10-21-58

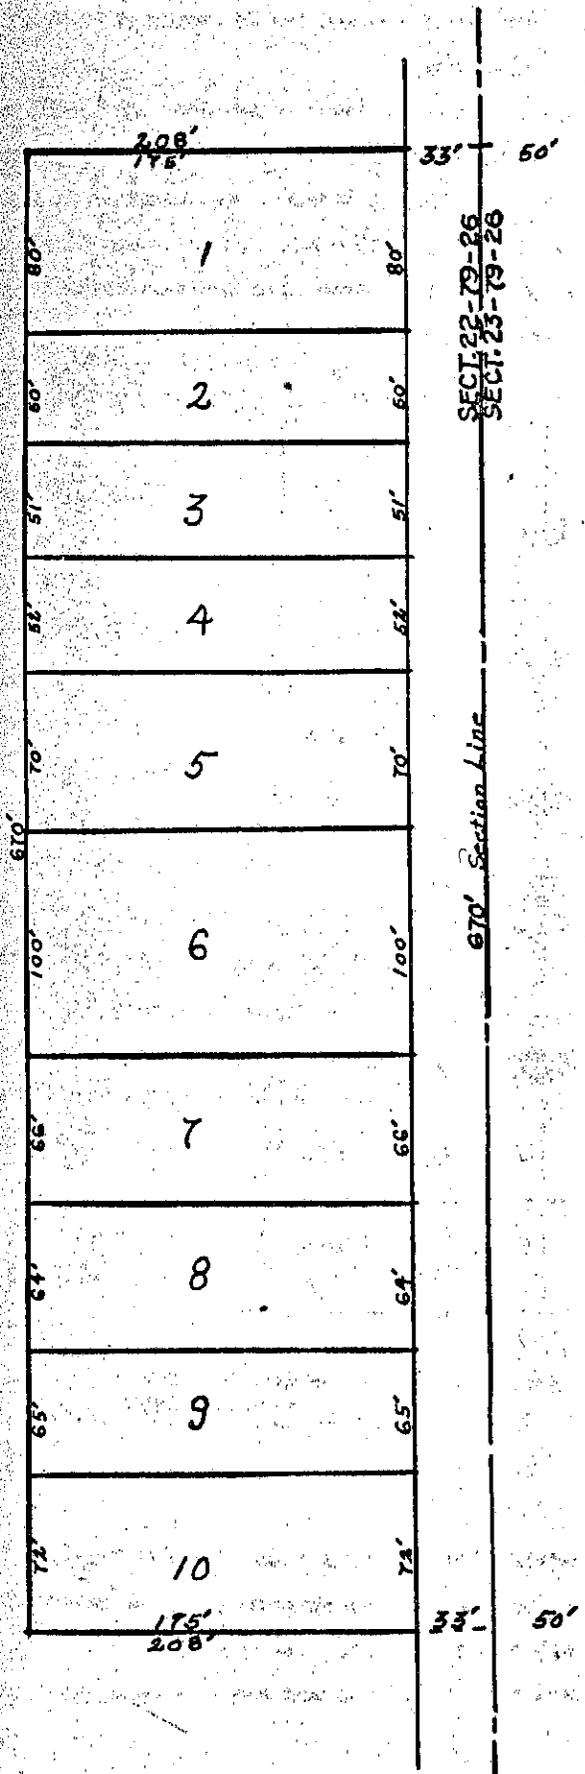

- CERTIFICATE -  
I, R.C. Lutze a Registered Prof. Engr. and Land Surveyor of Perry, Dallas County, Iowa, hereby certify that I, surveyed the following described property: -  
Beginning at a point on the East Line of Section 22 Twp. 79 N. R 26 W. of the 5th P. M. Dallas County Iowa, 736.5 feet North of the SE. corner of said Section 22, thence North 670 feet, thence West 208 feet, thence South 670 feet, thence East 208 feet to the point of beginning. And that I, divided the same into Lots as shown on the above plat, and that I, drove 3/4" iron bars at all Lot corners.

Oct. 3, 1958  
SEAL R.C. Lutze,  
P.E. & L.S.



LAMI'S SUB-DIVISION  
SECT. 22-79-26  
DALLAS COUNTY, IOWA

SE. COR.  
SECT. 22-79-26