
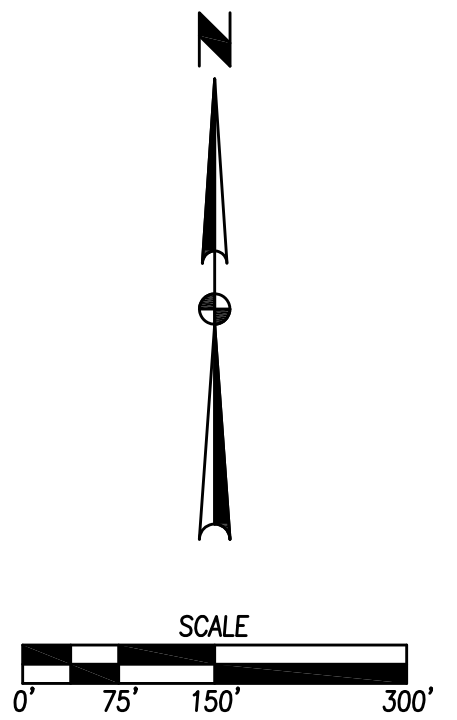


FILE: H:\2020\2004176\CONCEPTS\2004176 - HAMILTON RIDGE OVERALL CONCEPT.DWG
PLOT DATE: 9/11/2020 1:18 PM
PLOT BY: ANTHONY MCDONALD
TECH: ENS

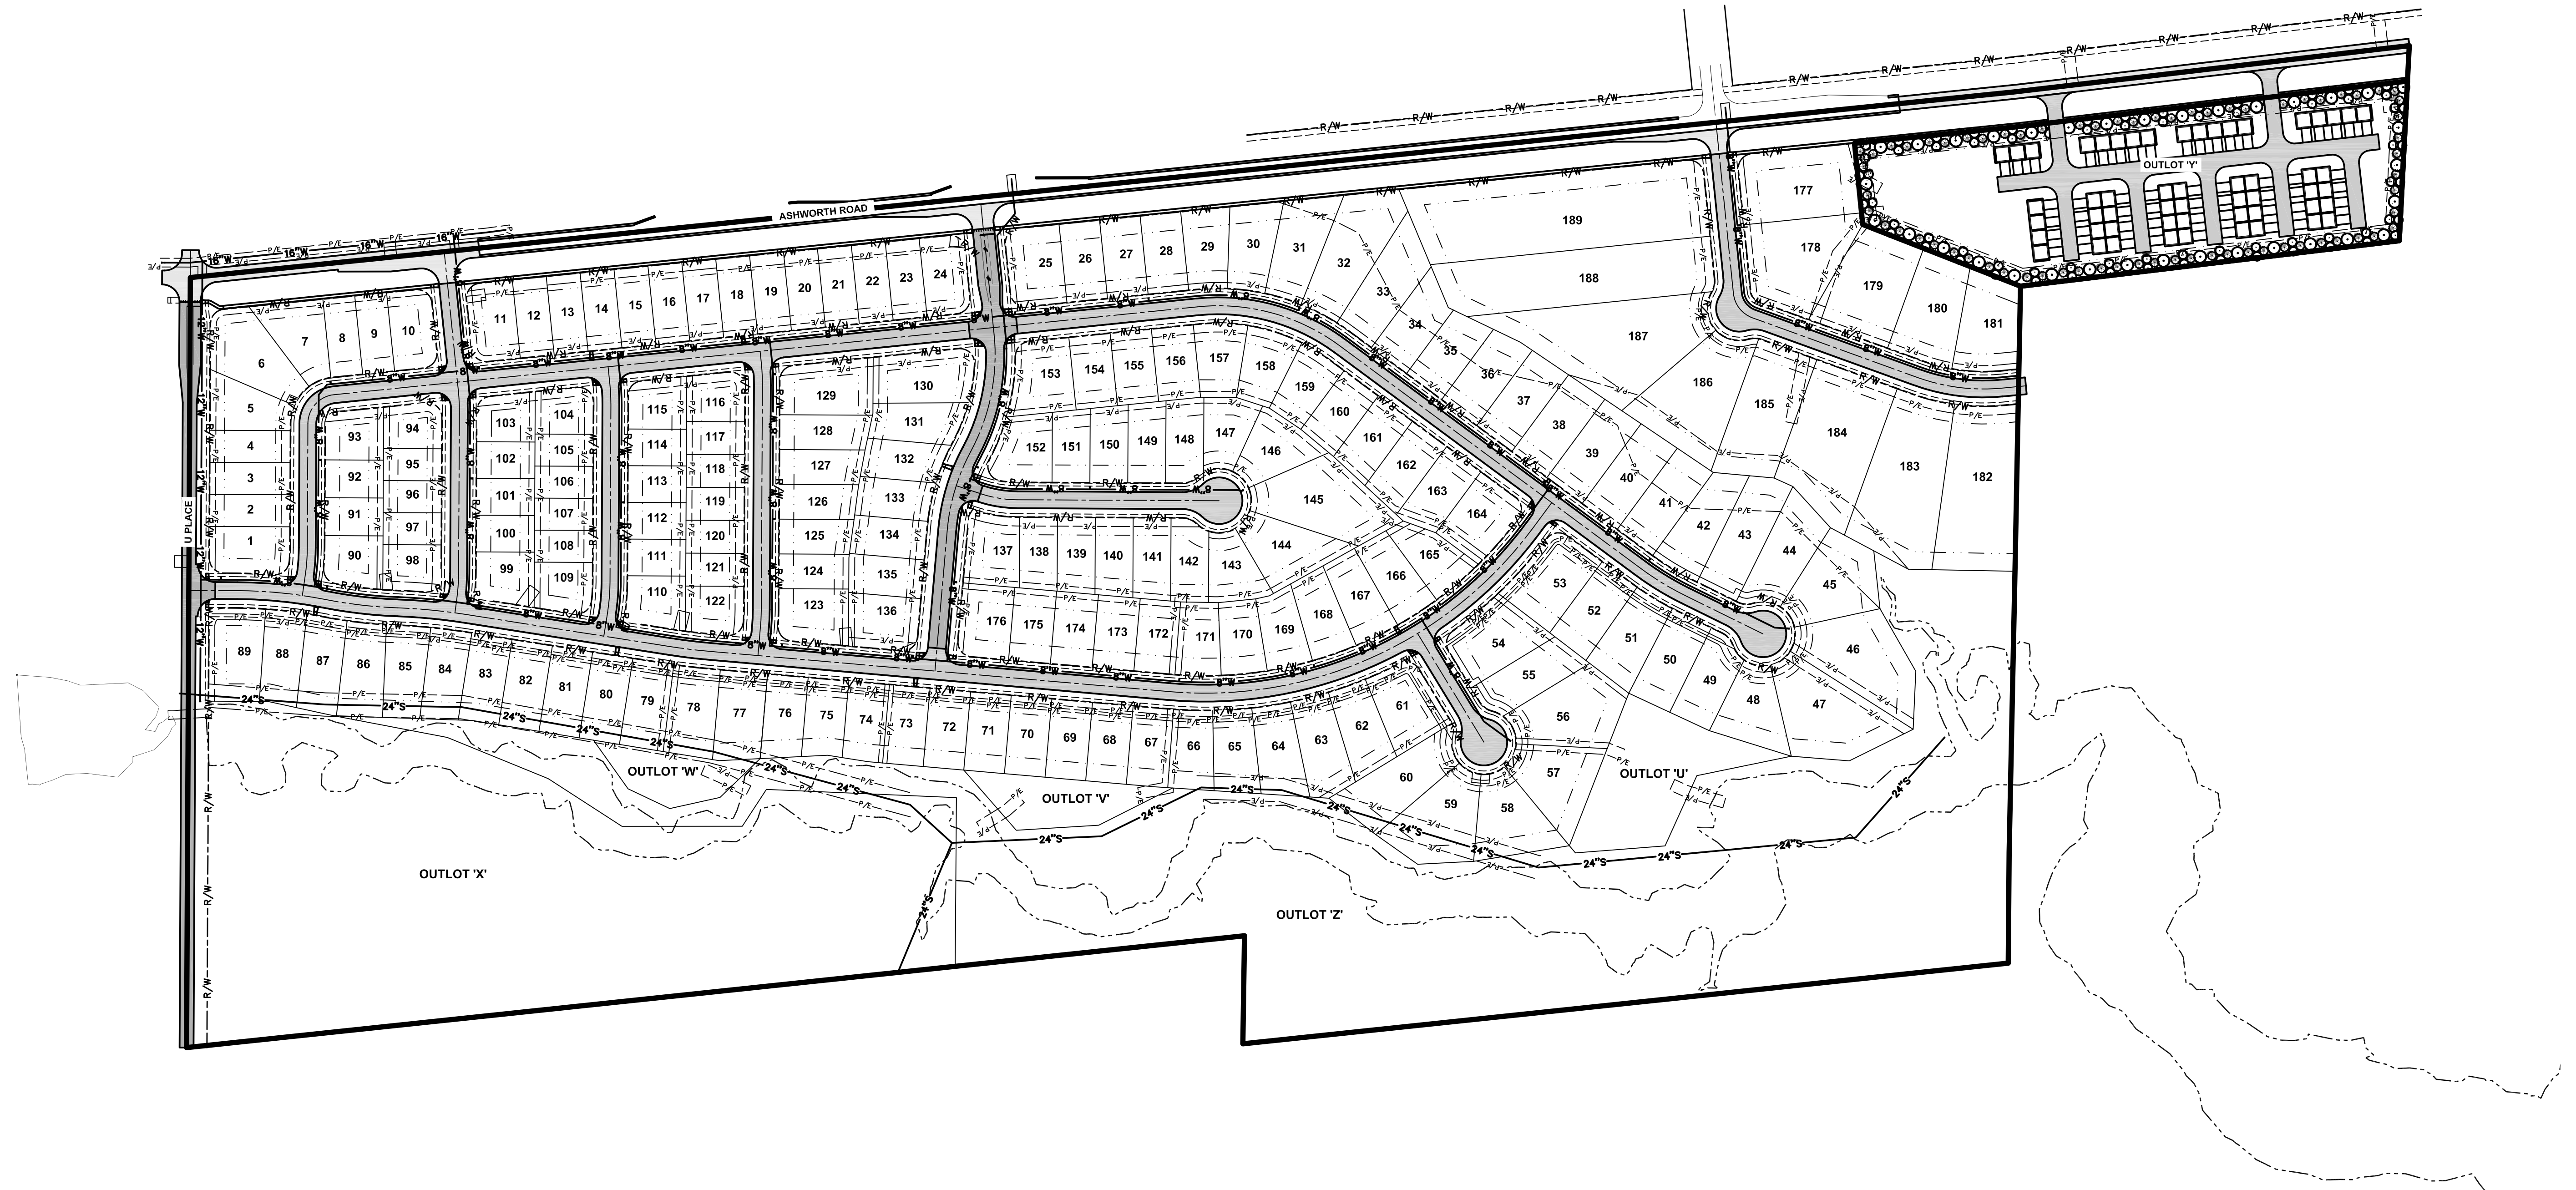


HAMILTON RIDGE

CONCEPTUAL PLAN

1/1
2004.176

WAUKEE, IOWA

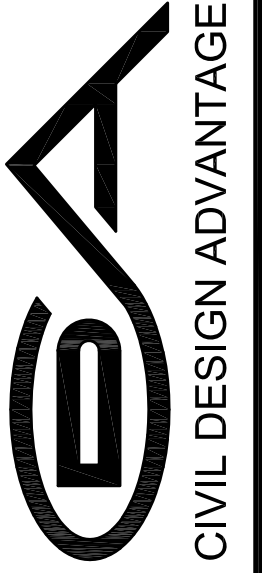

3405 S.E. CROSSROADS DRIVE, SUITE G
GRIMES, IOWA 50111
PHONE: (515) 369-4400 FAX: (515) 369-4410
ENGINEER: EKO
E.I.: JWM

REVISIONS

DATE

