


FILE: H:\2020\2003141\2003141-CONCEPT.DWG
PLOT DATE: 5/8/2020 12:07 PM
DRAWN BY: JAC WITHROW
CHECKED BY: JAC WITHROW

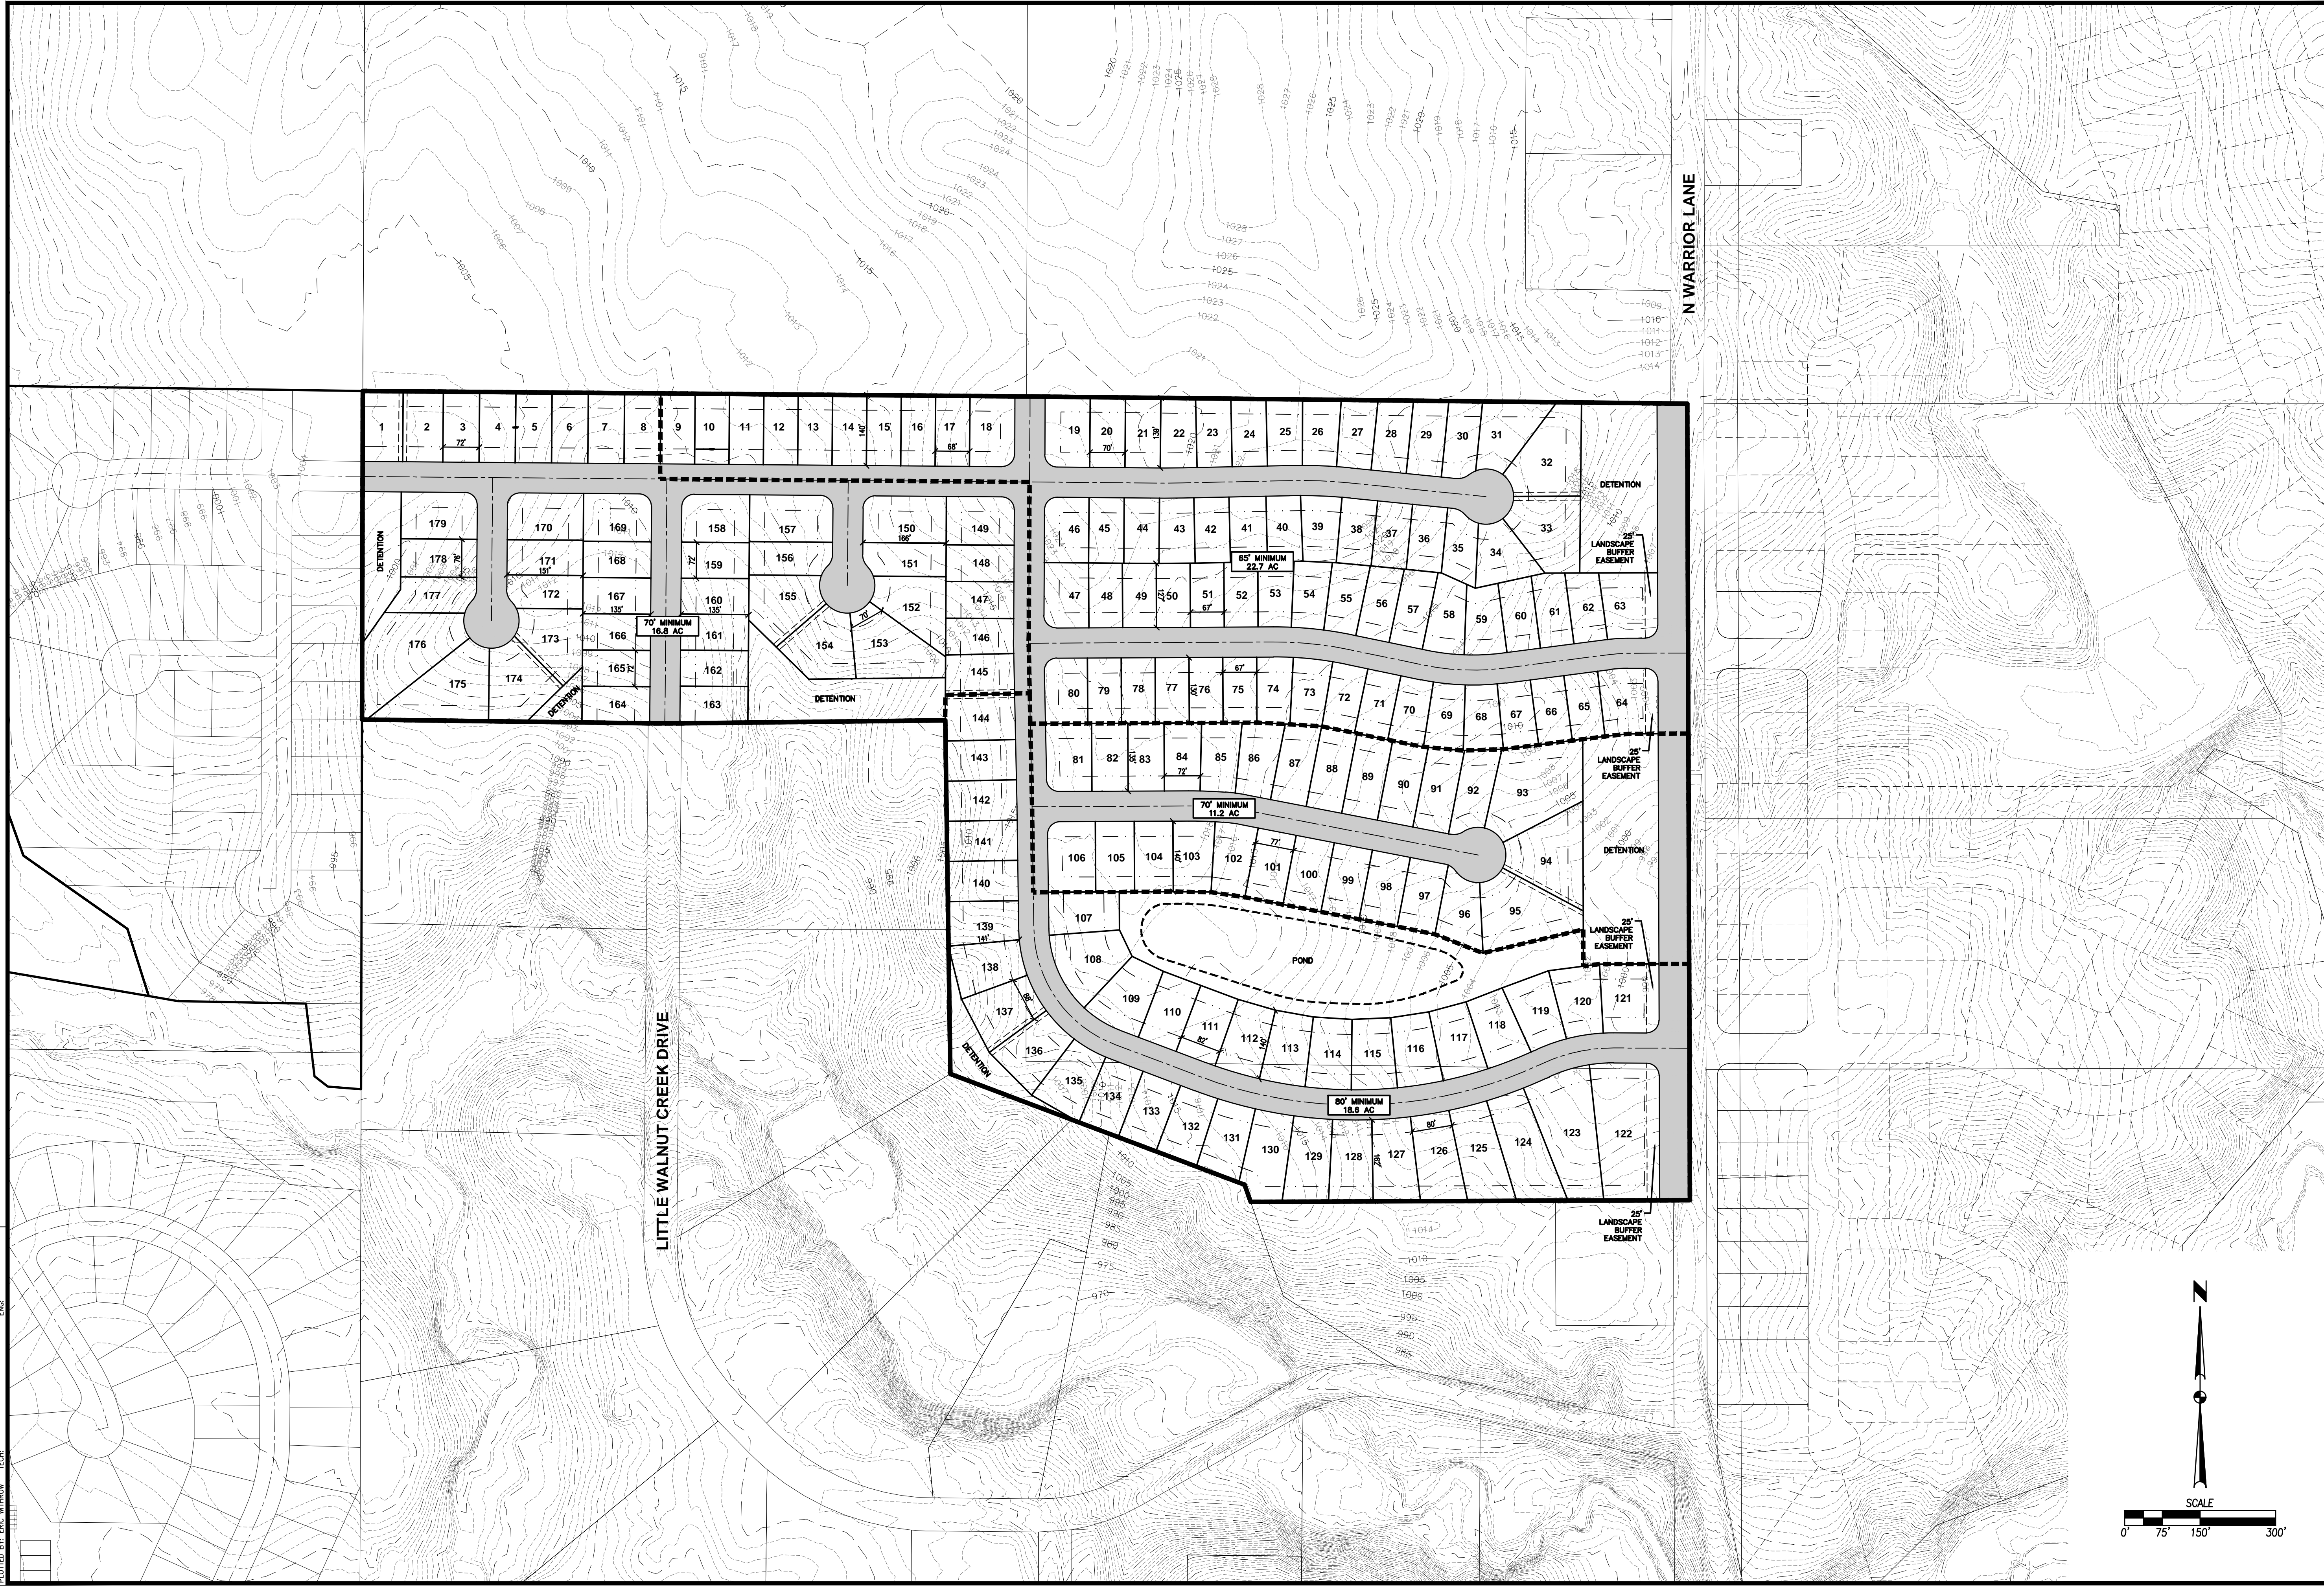

CARDASIAN PROPERTY
PRELIMINARY CONCEPT PLAN
WAUKEE, IOWA

ESA
CIVIL DESIGN ADVANTAGE

3405 S.E. CROSSROADS DRIVE, SUITE G
GRIMES, IOWA 50111
PHONE: (515) 369-4400 FAX: (515) 369-4410

DATE: _____
REVISIONS: _____
REVISOR: _____
PREPARED: _____

TECH: _____
ENGINEER: _____

1/1
2003.121